





CITY OF KALAMAZOO  
DEPARTMENT OF PUBLIC SERVICES  
ENGINEERING

# W. MICHIGAN AVE - PREVENTATIVE MAINTENANCE & LAYOUT

## FROM W. MICHIGAN TO HARRISON

INDEX OF SHEETS

- 1: TITLE SHEET
- 2: CROSS SECTION DETAILS
- 3-8: REMOVALS
- 9-14: PLAN DETAILS
- 15-21: SIGN DETAILS
- 22-29: MAINTENANCE OF TRAFFIC

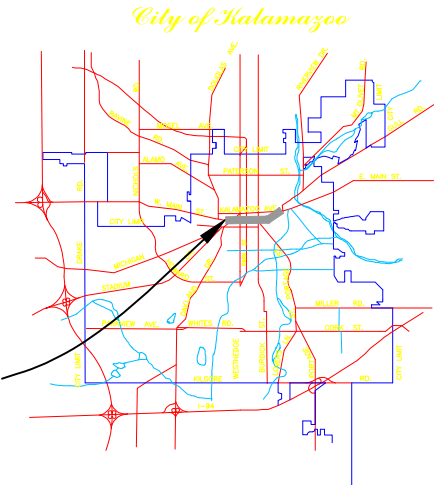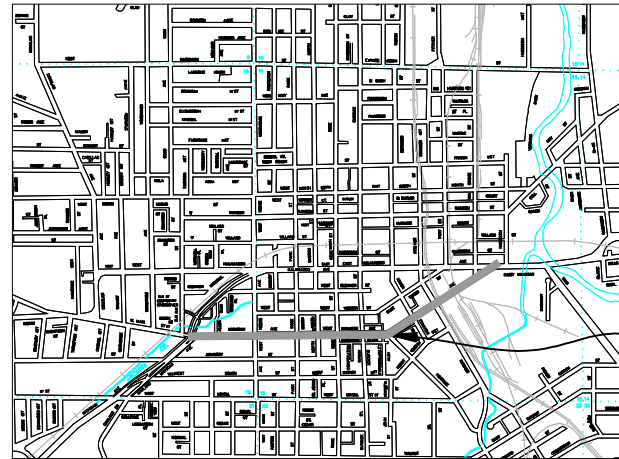

J:\STREETS\STREET PROJECTS\AST Project\Stage 4 - Design\main\00000 W. Michigan - Harrison\Drawings\Michigan Ave PW Work\_2024\_A21.dwg




Know what's below.  
Call before you dig.  
[www.811.org](http://www.811.org)



DEPARTMENT OF PUBLIC SERVICES - Engineering  
415 E. STOCKBRIDGE AVE., KALAMAZOO, MI 49001  
PH. # (269)337-8601


**EXISTING CONDITIONS**

W. Michigan Ave - Downtown View to Station Exist Cond: Main to Park Right-of-Way: 100' of 100'

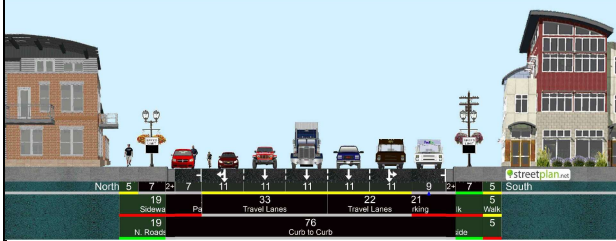


APPLIES TO STATIONS 0+00 (P.O.B.) TO 16+50

W. Michigan Ave - Downtown View to Station Exist Cond: Park to Rose Right-of-Way: 100' of 100'

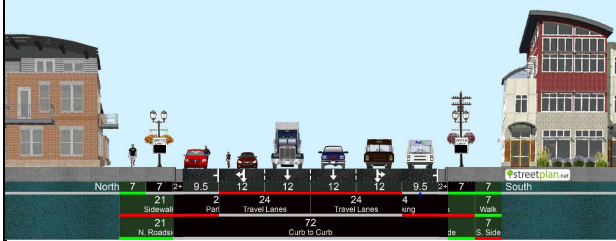


APPLIES TO STATIONS 16+50 TO 23+25

W. Michigan Ave - Downtown View to Station Exist Cond: Rose to Portage Right-of-Way: 100' of 100'

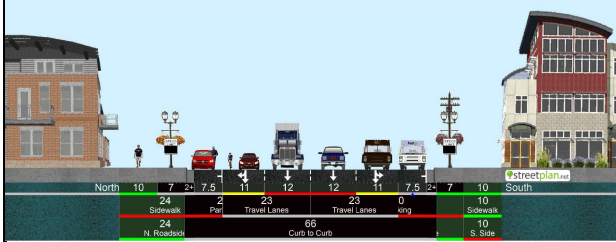

APPLIES TO STATIONS 23+25 TO 31+00


W. Michigan Ave - Downtown View to Station Exist Cond: Portage to Pitcher Right-of-Way: 85' of 85'

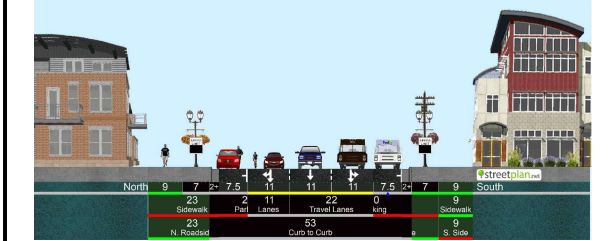

APPLIES TO STATIONS 31+00 TO 40+00


**EXISTING CONDITIONS**

W. Michigan Ave - Downtown View to Station Exist Cond: Pitcher to LIT Right-of-Way: 85' of 85'

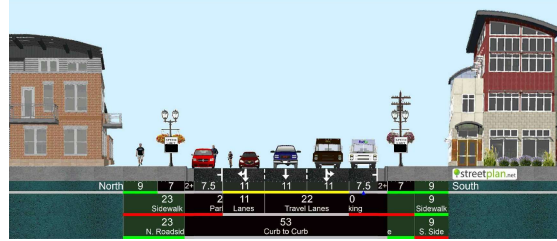

APPLIES TO STATIONS 40+00 TO 48+00


W. Michigan Ave - Downtown View to Station Exist Cond: LIT to Harrison Right-of-Way: 85' of 85'

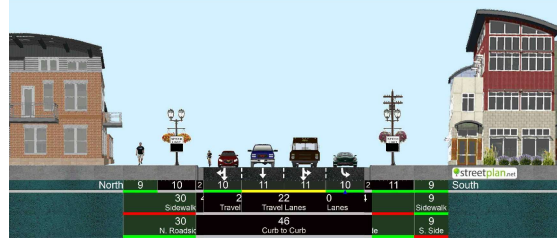

APPLIES TO STATIONS 48+00 TO 52+93 (P.O.E.)


**PROPOSED CONDITIONS**

W. Michigan Ave - Downtown2 View to Station All: Main to Park Right-of-Way: 101' of 100'

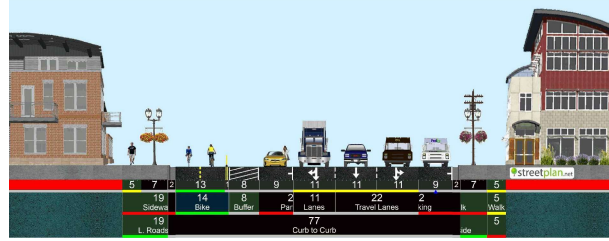

APPLIES TO STATIONS 0+00 (P.O.B.) TO 16+50

W. Michigan Ave - Downtown2 View to Station All: Park to Rose Right-of-Way: 100' of 100'

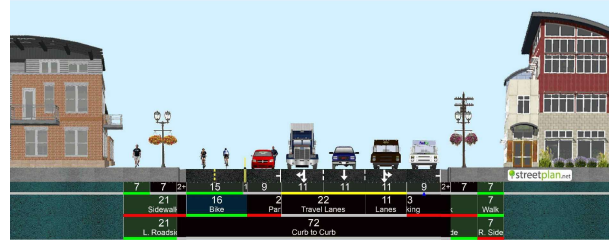

APPLIES TO STATIONS 16+50 TO 23+25




**CROSS SECTIONS & DETAILS**

W. MICHIGAN W. MICHIGAN TO HARRISON

DESIGNED	SCALE	REVISIONS
SURVEYED N/A	VERTICAL NONE	1.
DRAWN CHW	HORIZONTAL NONE	
CHECKED DAR	DATE 11.17.22	
ENG. PROJ. # MST1002		


**PROPOSED CONDITIONS**

W. Michigan Ave - Downtown2 View to Station All: Rose to Portage Right-of-Way: 100' of 100'

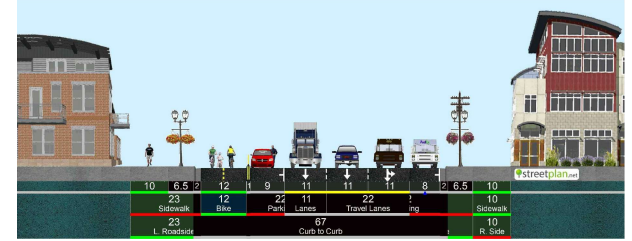


APPLIES TO STATIONS 23+25 TO 31+00

W. Michigan Ave - Downtown2 View to Station All: Portage to Pitcher Right-of-Way: 85' of 85'

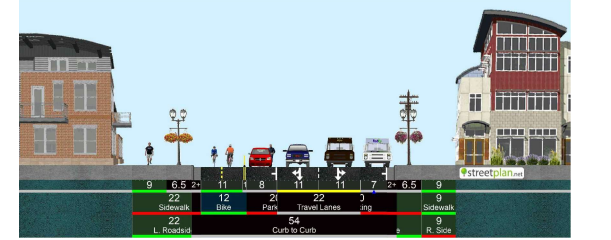


APPLIES TO STATIONS 31+00 TO 40+00

W. Michigan Ave - Downtown2 View to Station All: Pitcher to LIT Right-of-Way: 85' of 85'

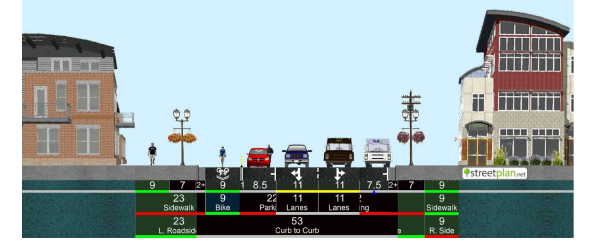

APPLIES TO STATIONS 40+00 TO 48+00

W. Michigan Ave - Downtown2 View to Station All: LIT to Harrison Right-of-Way: 85' of 85'

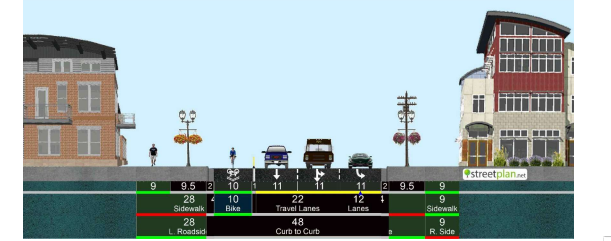

APPLIES TO STATIONS 48+00 TO 52+93 (P.O.E.)

**GENERAL NOTES ON REMOVALS:**

- ALL LONGITUDINAL LANE MARKINGS SHALL BE REMOVED EXCEPT FOR PARKING LANE EDGE LINE ON NORTH SIDE OF ROADWAY
- ALL STOP BARS AND STANDARD CROSSWALK MARKINGS SHALL BE REMOVED
- PROJECT SPECIAL EMPHASIS AND SPECIALIZED CROSSINGS MARKINGS
- UTILIZE TEMPORARY RAISED PAVEMENT MARKINGS FOR LANE DELINEATION UPON PAVEMENT MARKING REMOVAL
- ALL REMOVALS SHALL BE DONE PRIOR TO ROADWAY SEAL WORK



DEPARTMENT OF PUBLIC SERVICES - Engineering

**REMOVALS**

W. MICHIGAN W. MICHIGAN TO HARRISON

SURVEYED	N/A	SCALE	REVISIONS
DESIGNED	CHW	VERTICAL	NONE
DRAWN	CHW	HORIZONTAL	NONE
QA/QC	DAR	DATE	11.17.22
ENG. PROJ. #	MS101002		



**GENERAL NOTES ON REMOVALS:**

- ALL LONGITUDINAL LANE MARKINGS SHALL BE REMOVED EXCEPT FOR PARKING LANE EDGE LINE ON NORTH SIDE OF ROADWAY
- ALL STOP BARS AND STANDARD CROSSBALK MARKINGS SHALL BE REMOVED
- PROTECT SPECIAL DEPRESS AND SPECIALIZED CROSSING MARKINGS
- UTILIZE TEMPORARY RAISED PAVEMENT MARKINGS FOR LANE DELINEATION UPON PAVEMENT MARKING REMOVAL
- ALL REMOVALS SHALL BE DONE PRIOR TO ROADWAY SEAL WORK




DEPARTMENT OF PUBLIC SERVICES - Engineering

**REMOVALS**

W. MICHIGAN W. MICHIGAN TO HARRISON

		SCALE	REVISIONS
SURVEYED	N/A		
DESIGNED	GHW	VERTICAL	NONE
DRAWN	GHW	HORIZONTAL	NONE
QA/QC	DAR	DATE	1.11.22
ENG. PROJ. #	MS101002		

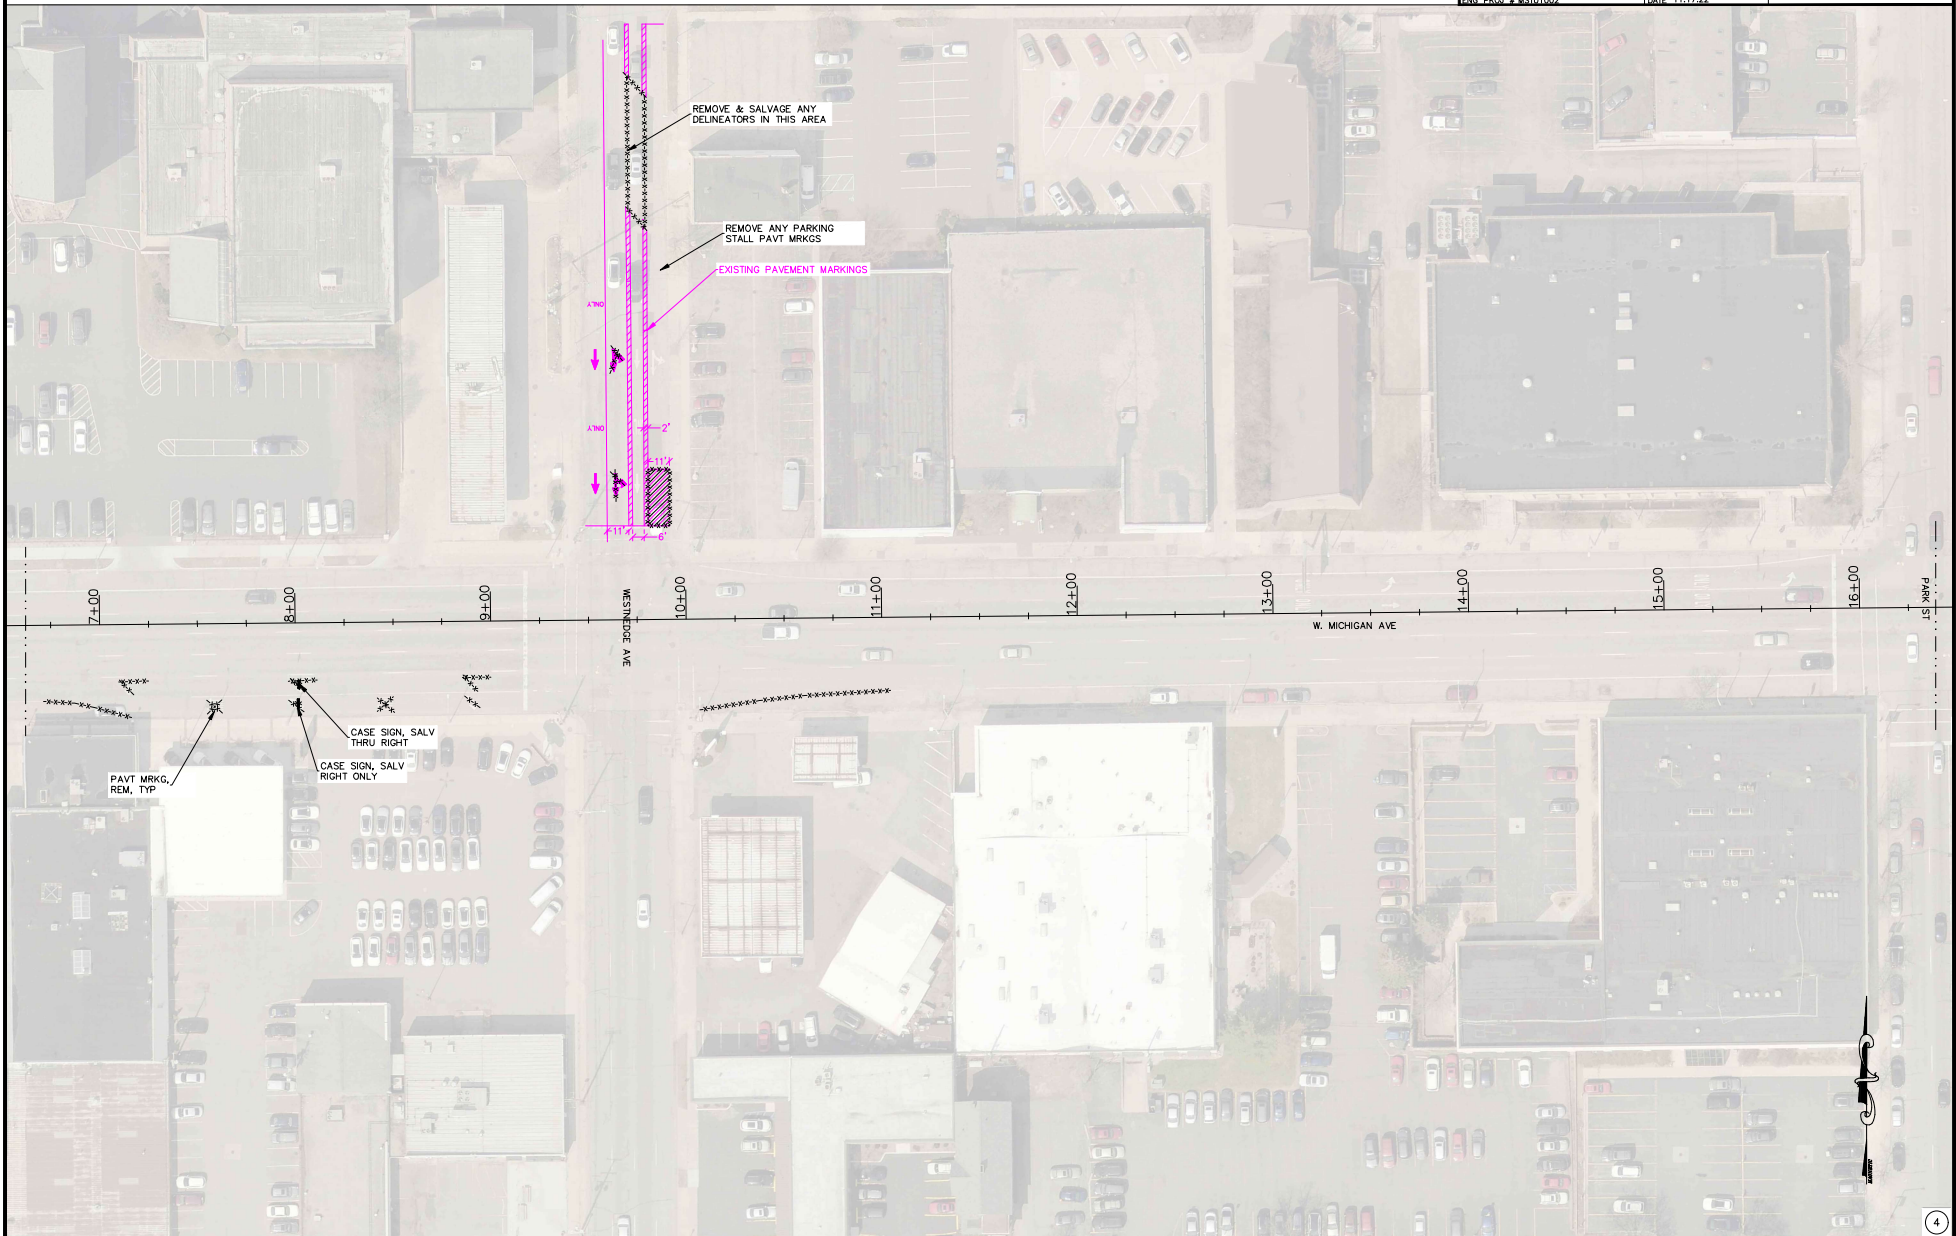

**GENERAL NOTES ON REMOVALS:**

- ALL LONGITUDINAL LANE MARKINGS SHALL BE REMOVED EXCEPT FOR PARKING LANE EDGE LINE ON NORTH SIDE OF ROADWAY
- ALL STOP BARS AND STANDARD CROSSLANE MARKINGS SHALL BE REMOVED
- PROTECT SPECIAL EMBLEMES AND SPECIALIZED CROSSING MARKINGS
- UTILIZE TEMPORARY RAISED PAVEMENT MARKINGS FOR LANE DELINEATION UPON PAVEMENT MARKING REMOVAL
- ALL REMOVALS SHALL BE DONE PRIOR TO ROADWAY SEAL WORK



DEPARTMENT OF PUBLIC SERVICES - Engineering

**REMOVALS**

W. MICHIGAN W. MICHIGAN TO HARRISON

		SCALE	REVISIONS
SURVEYED	N/A		
DESIGNED	CHW	VERTICAL NONE	1.
DRAWN	CHW	HORIZONTAL NONE	
QA/QC	DAR		
ENG. PROJ. #	W5101002	DATE	11.17.22



**GENERAL NOTES ON REMOVALS:**

- ALL LONGITUDINAL LANE MARKINGS SHALL BE REMOVED EXCEPT FOR PARKING LANE EDGE LINE ON NORTH SIDE OF ROADWAY
- ALL STOP BARS AND STANDARD CROSSWALK MARKINGS SHALL BE REMOVED
- PROTECT SPECIAL EMPHASIS AND SPECIALIZED CROSSING MARKINGS
- UTILIZE TEMPORARY RAISED PAVEMENT MARKINGS FOR LANE DELINEATION UPON PAVEMENT MARKING REMOVAL
- ALL REMOVALS SHALL BE DONE PRIOR TO ROADWAY SEAL WORK



DEPARTMENT OF PUBLIC SERVICES - Engineering

**REMOVALS**

W. MICHIGAN W. MICHIGAN TO HARRISON

SURVEYED	N/A	SCALE	REVISIONS
DESIGNED	GHW	VERTICAL	NONE
DRAWN	GHW	HORIZONTAL	NONE
QA/QC	DAR	DATE	11.17.22
ENG. PROJ. #	MST11002		



**GENERAL NOTES ON REMOVALS:**

- ALL LONGITUDINAL LANE MARKINGS SHALL BE REMOVED EXCEPT FOR PARKING LANE EDGE LINE ON NORTH SIDE OF ROADWAY
- ALL STOP BARS AND STANDARD CROSSWALK MARKINGS SHALL BE REMOVED
- \*\* PROTECT SPECIAL SURFACES AND SPECIALIZED CROSSING MARKINGS
- UTILIZE TEMPORARY RAISED PAVEMENT MARKINGS FOR LANE DELINEATION UPON PAVEMENT MARKING REMOVAL
- ALL REMOVALS SHALL BE DONE PRIOR TO ROADWAY SEAL WORK



DEPARTMENT OF PUBLIC SERVICES - Engineering

**REMOVALS**

W. MICHIGAN W. MICHIGAN TO HARRISON

SURVEYED	N/A	SCALE	REVISIONS
DESIGNED	GHW	VERTICAL	NONE
DRAWN	GHW	HORIZONTAL	NONE
QA/QC	DAR	DATE	11.17.22
ENG. PROJ. #	W5101002		



**GENERAL NOTES ON REMOVALS:**

- ALL LONGITUDINAL LANE MARKINGS SHALL BE REMOVED EXCEPT FOR PARKING LANE EDGE LINE ON NORTH SIDE OF ROADWAY
- ALL STOP BARS AND STANDARD CROSSWALK MARKINGS SHALL BE REMOVED
- PROTECT SPECIAL SURFACES AND SPECIALIZED CROSSING MARKINGS
- UTILIZE TEMPORARY RAISED PAVEMENT MARKINGS FOR LANE DELINEATION UPON PAVEMENT MARKING REMOVAL
- ALL REMOVALS SHALL BE DONE PRIOR TO ROADWAY SEAL WORK



DEPARTMENT OF PUBLIC SERVICES - Engineering

**REMOVALS**

W. MICHIGAN W. MICHIGAN TO HARRISON

SURVEYED	N/A	SCALE	REVISIONS
DESIGNED	CHW	VERTICAL	NONE
DRAWN	CHW	HORIZONTAL	NONE
QA/QC	DAR	DATE	1.17.22
ENG. PROJ. #	MS101002		








PLAN DETAIL

W. MICHIGAN W. MICHIGAN TO HARRISON

		SCALE	REVISIONS
SURVEYED	N/A		
DESIGNED	CHW	VERTICAL	NONE
DRAWN	CHW	HORIZONTAL	NONE
DATE/DC	DAR	DATE	11.17.22
ENG. PROJ. #	WAST11002		

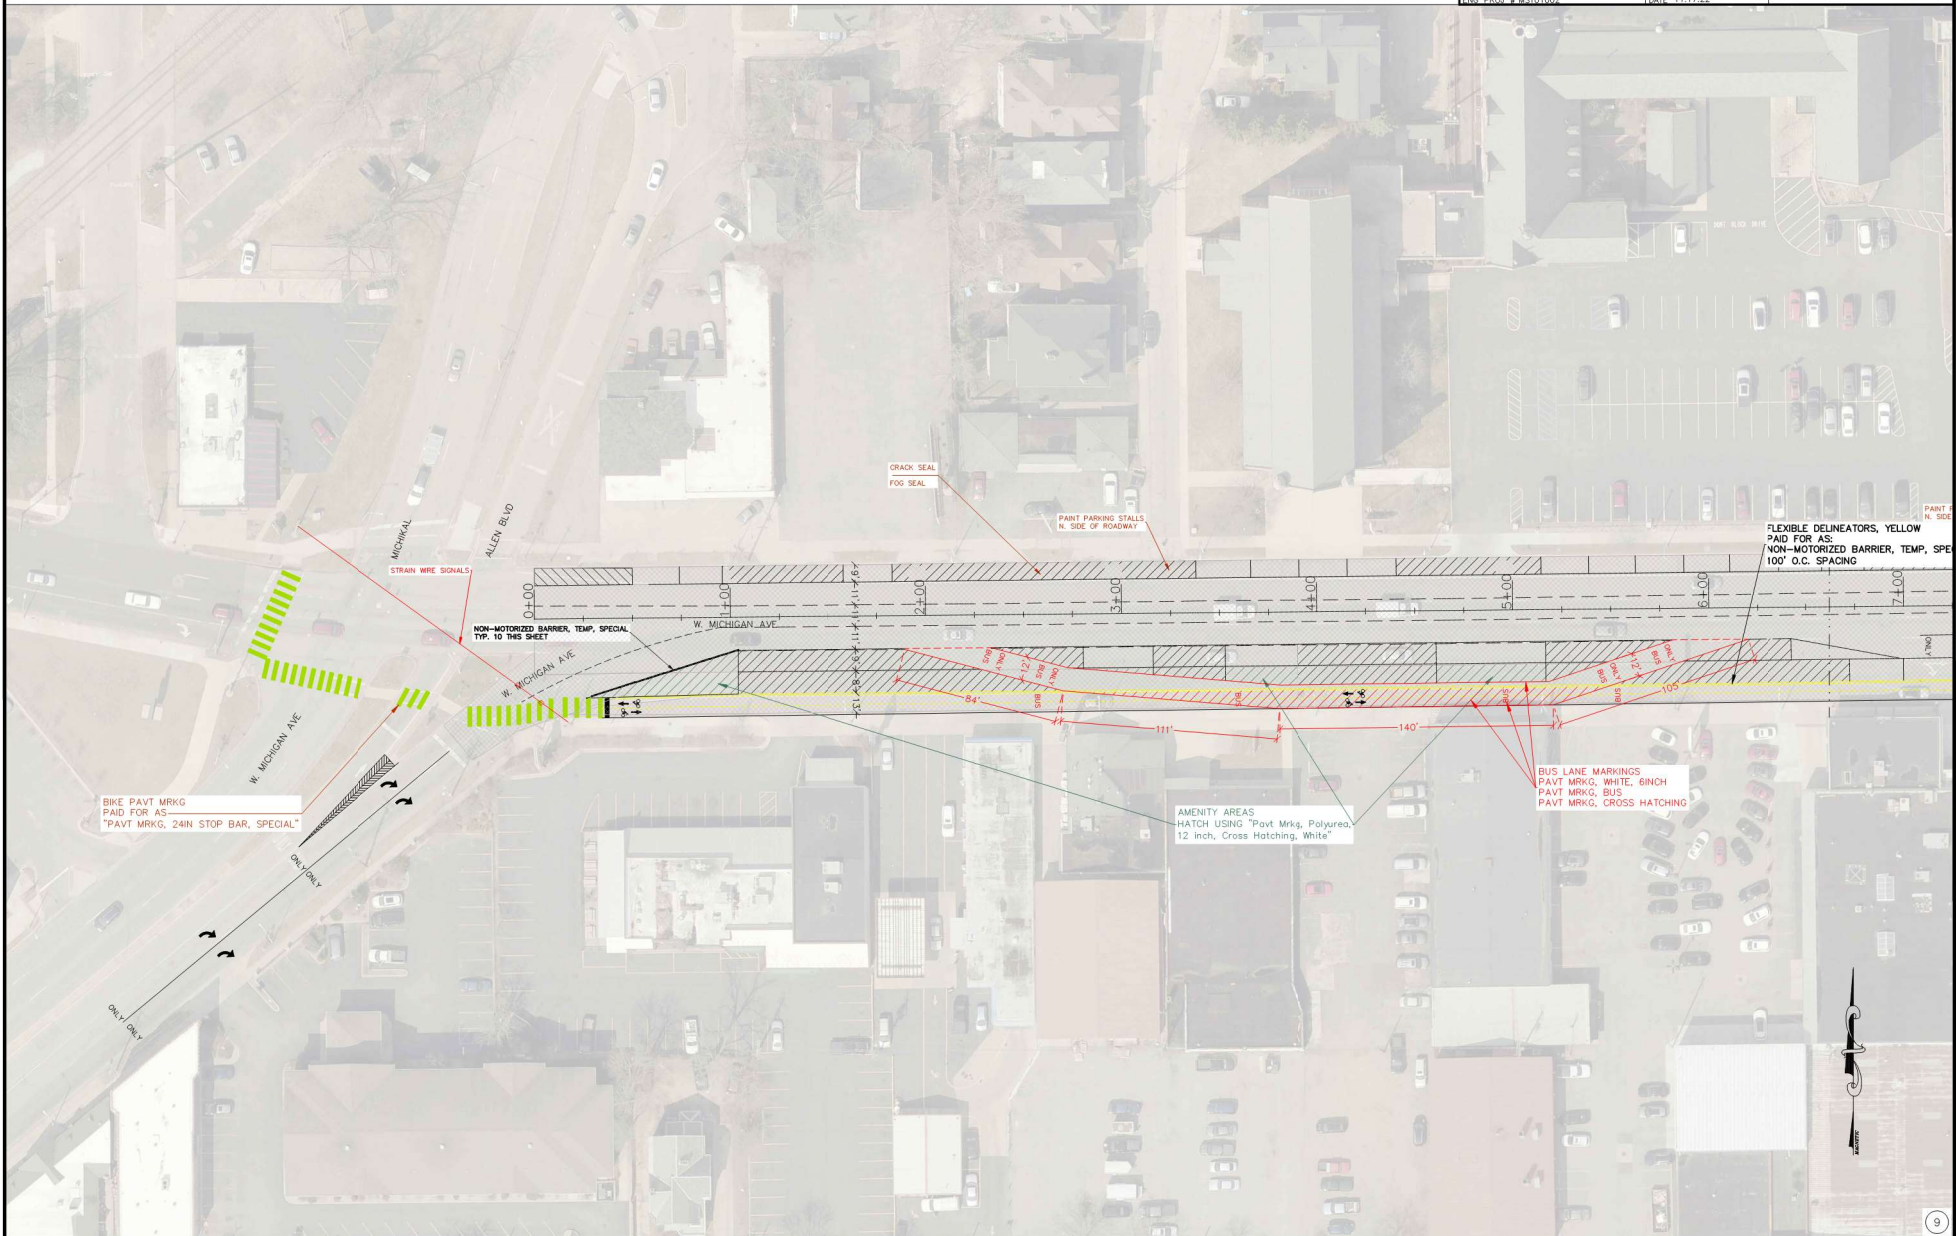




PLAN DETAIL

W. MICHIGAN W. MICHIGAN TO HARRISON

DESIGNED		SCALE	REVISIONS
SURVEYED	N/A	SCALE	
DESIGNED	GHW	VERTICAL	NONE 1
DRAWN	GHW	HORIZONTAL	NONE
DATE/DC	DAR	DATE	11.17.22
ENG. PROJ. #	W51011002		

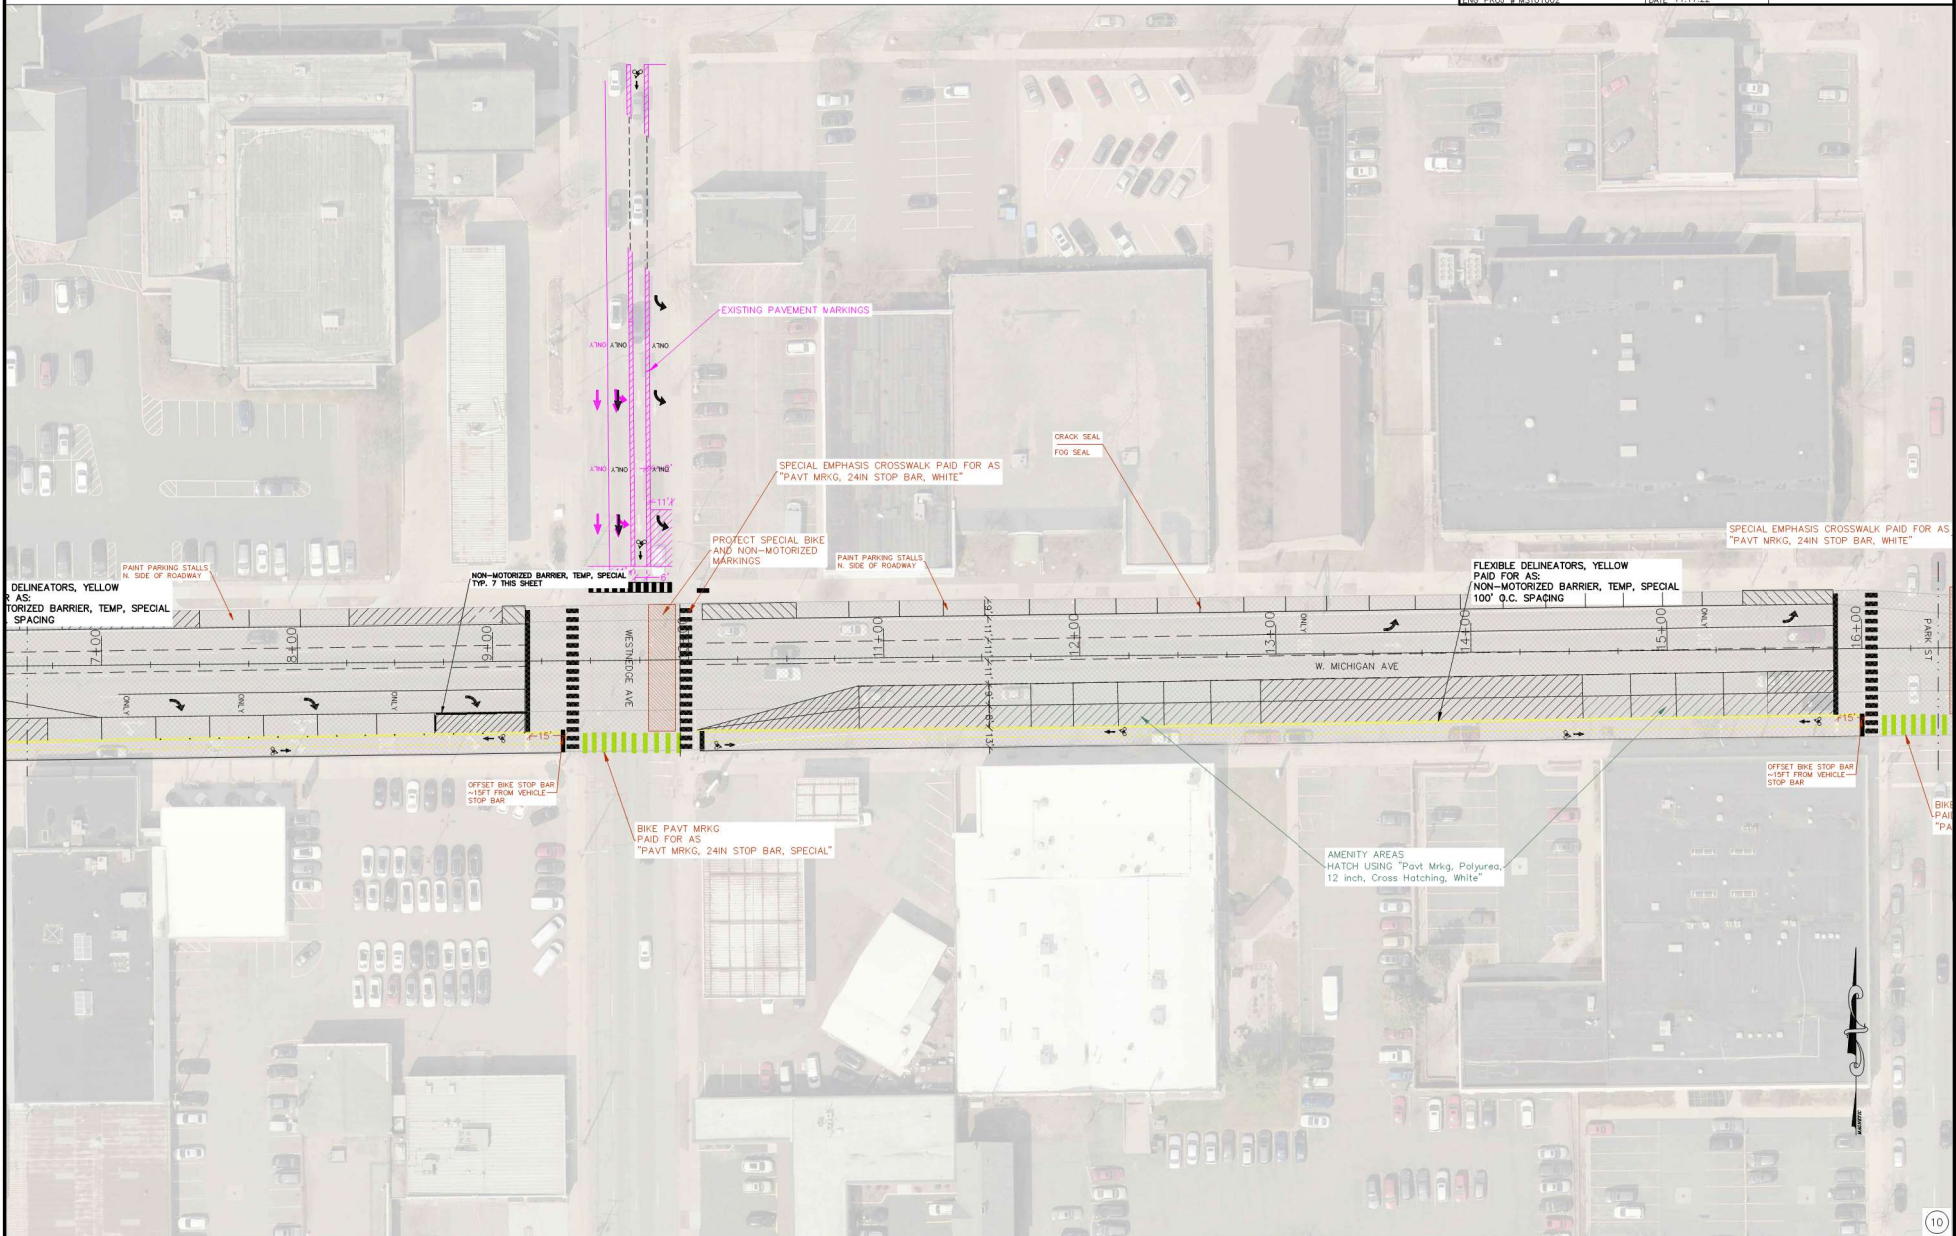




PLAN DETAIL

W. MICHIGAN W. MICHIGAN TO HARRISON

		SCALE	REVISIONS
SURVEYED	N/A		
DESIGNED	CHW	VERTICAL	NONE
DRAWN	CHW	HORIZONTAL	NONE
DATE/DC	DAR	DATE	11.17.22
ENG. PROJ. #	W51011002		

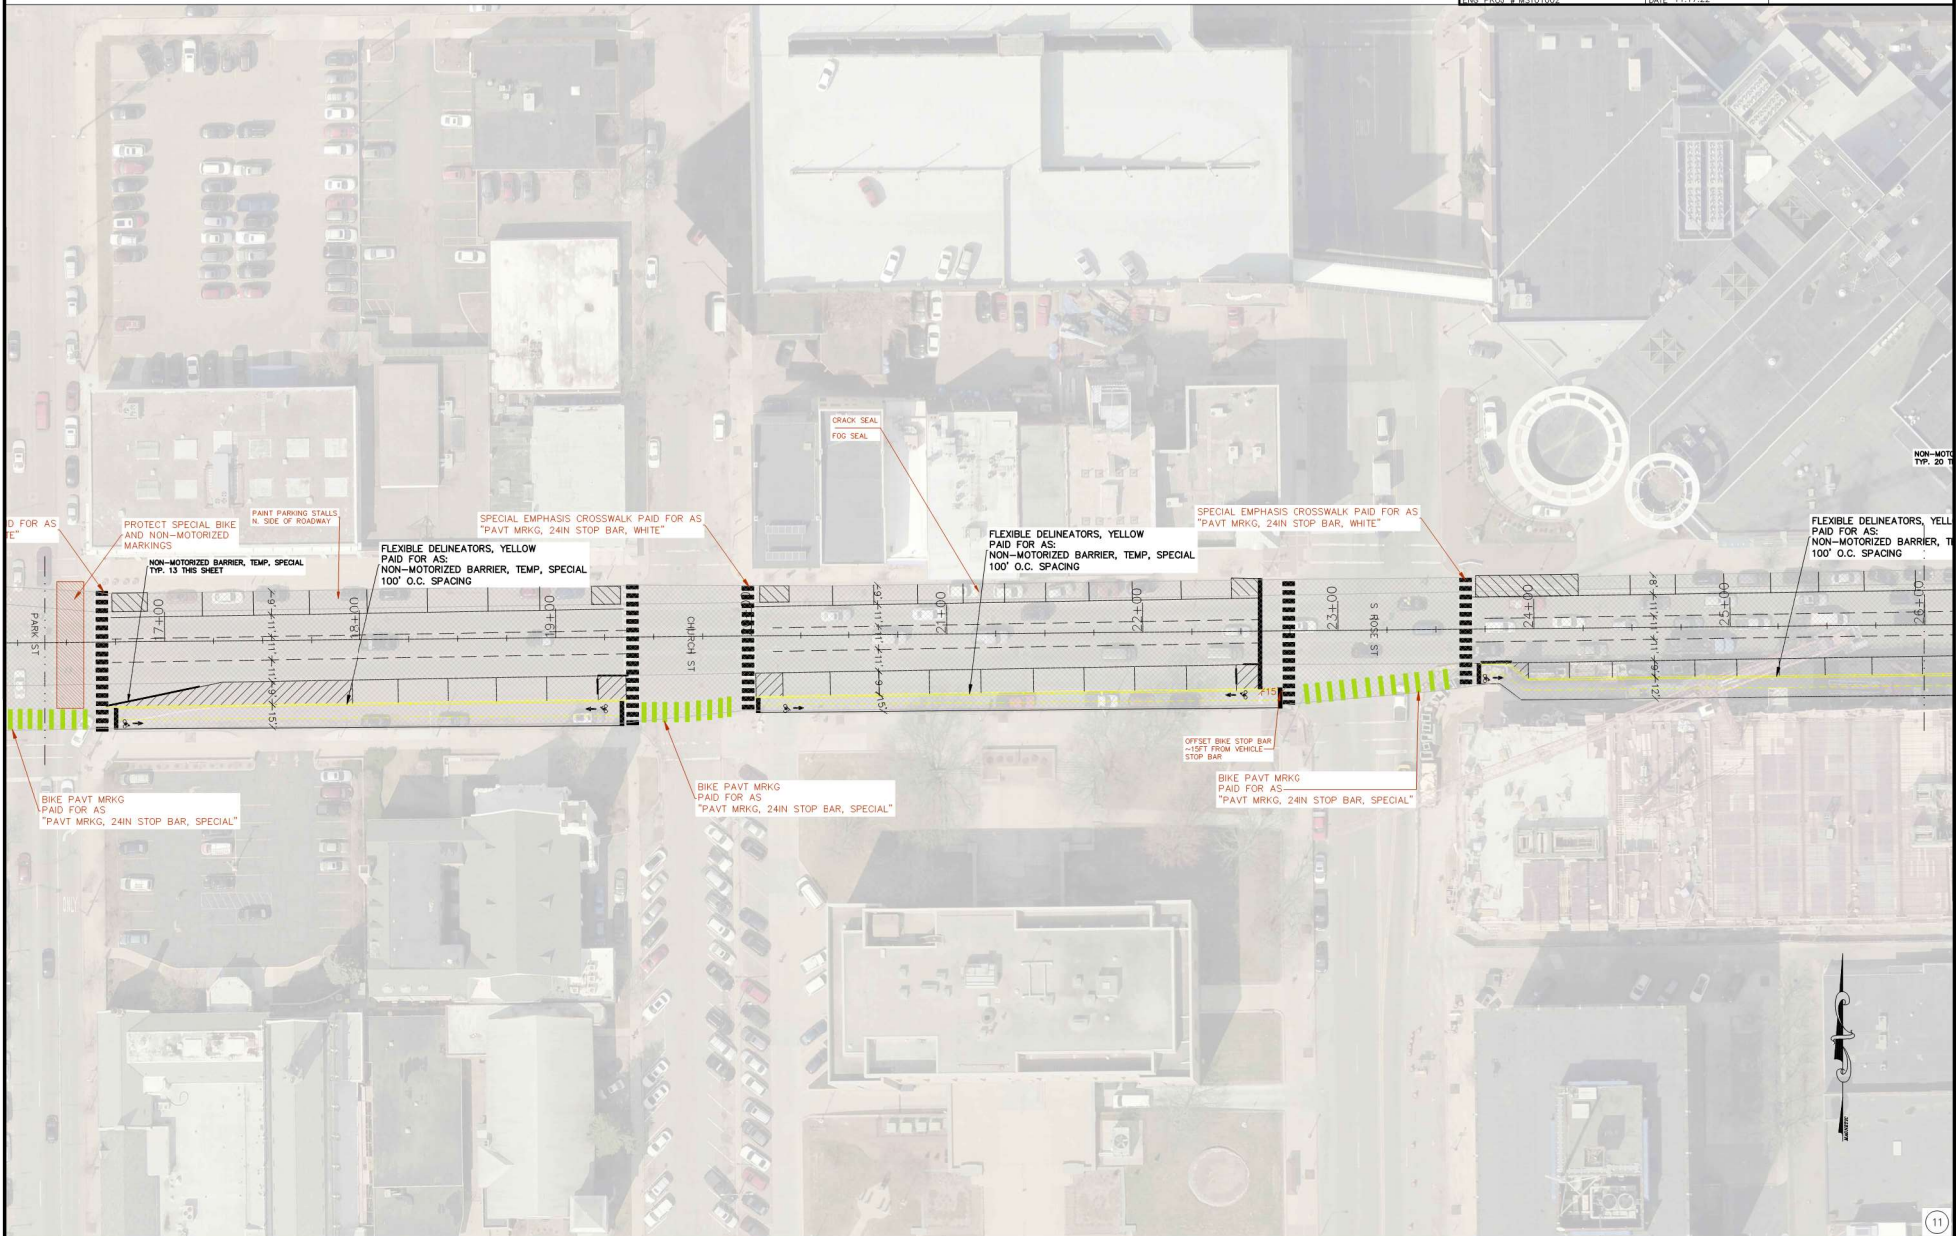


NON-MOTO  
TOP 20 T



PLAN DETAIL

W. MICHIGAN W. MICHIGAN TO HARRISON

		SCALE	REVISIONS
SURVEYED	N/A		
DESIGNED	GHW	VERTICAL	NONE
DRAWN	GHW	HORIZONTAL	NONE
DATE/DC	DAR		
ENG. PROJ. #	W51011002	DATE	11.17.22

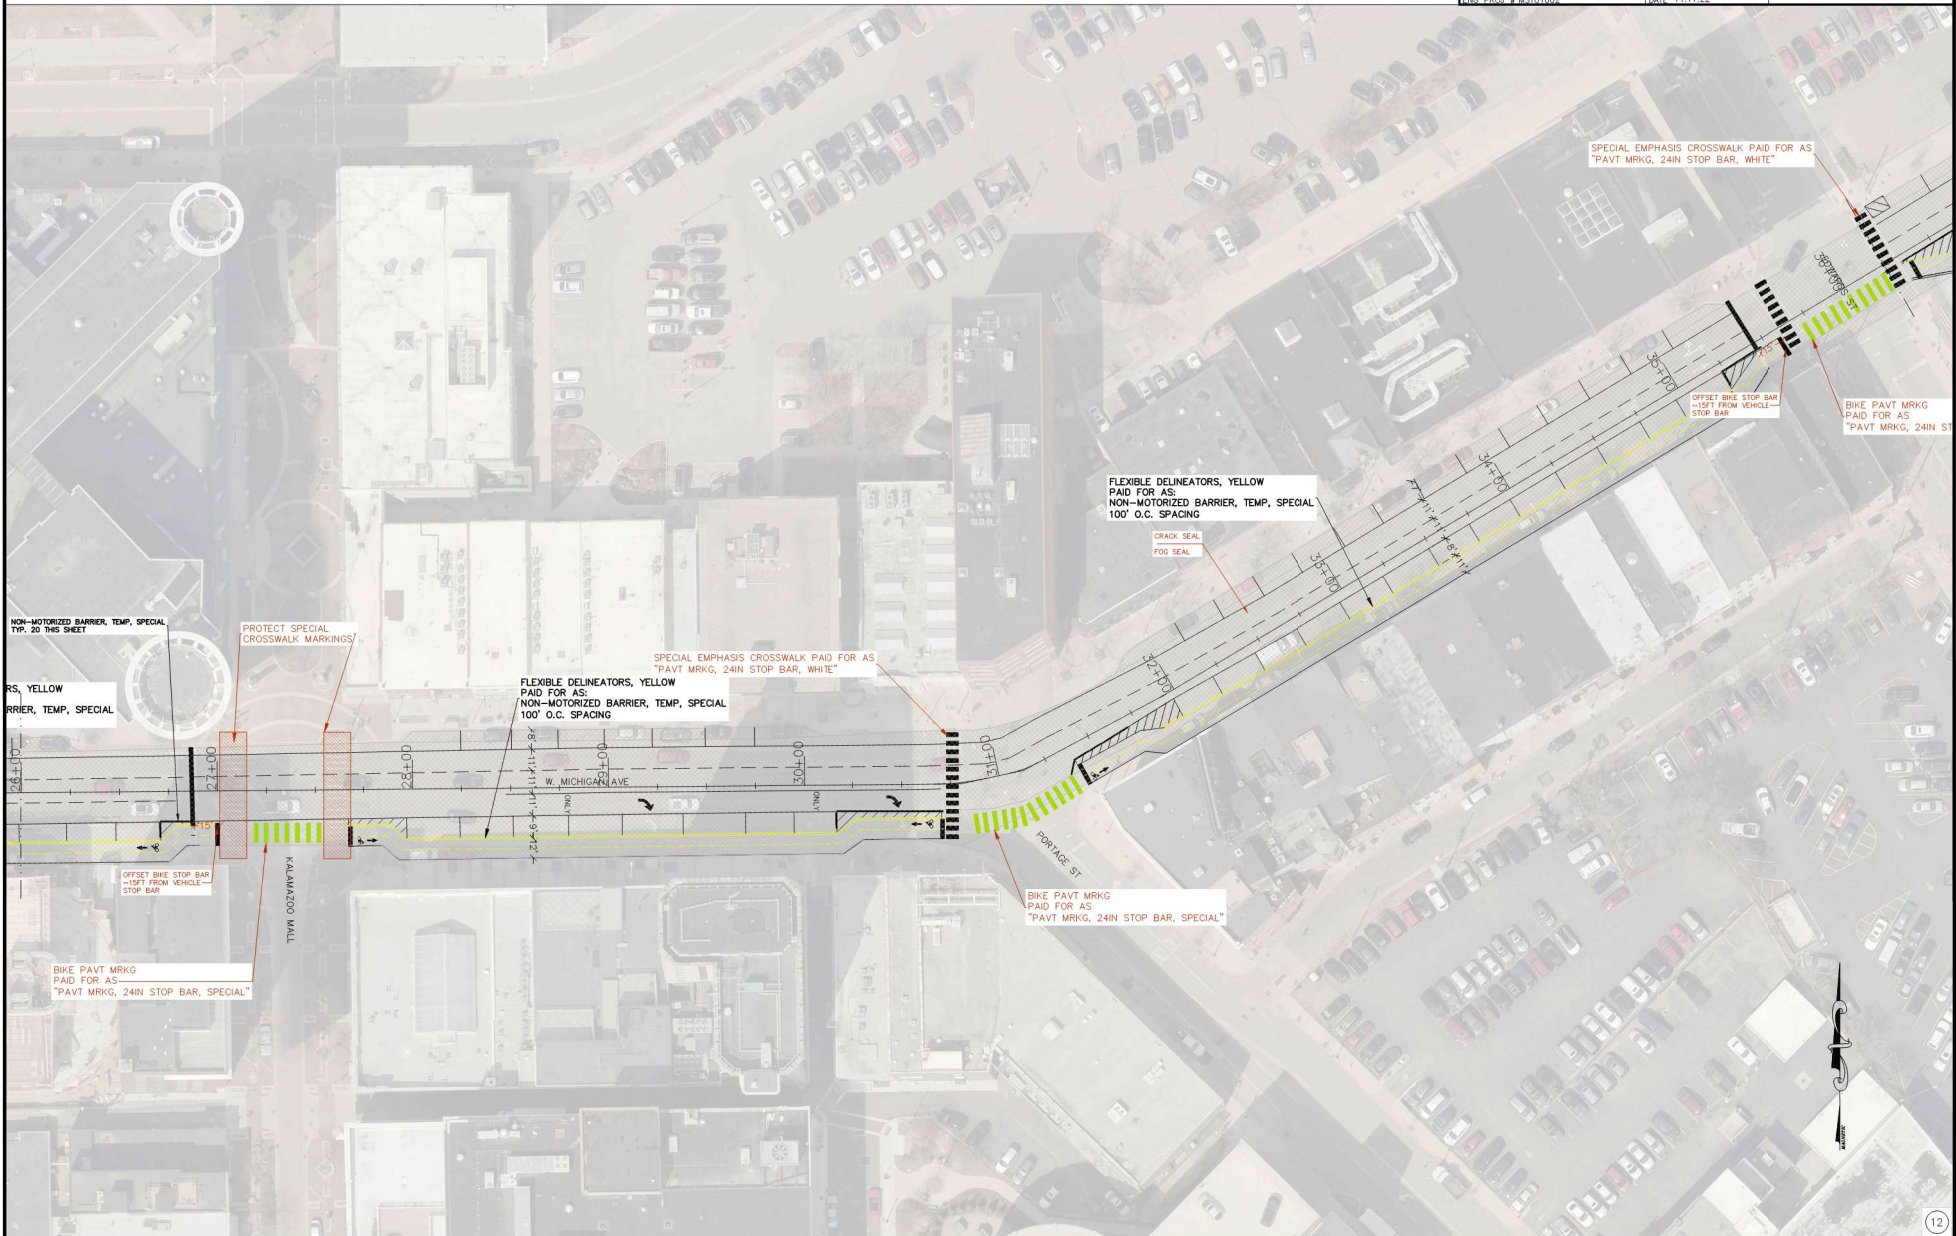

NON-MOTORIZED BARRIER, TEMP, SPECIAL  
PAID FOR AS:  
"TYP. 20 THIS SHEET"

RS, YELLOW  
BARRIER, TEMP, SPECIAL

PROTECT SPECIAL  
CROSSWALK MARKINGS

FLEXIBLE DELINEATORS, YELLOW  
PAID FOR AS:  
"NON-MOTORIZED BARRIER, TEMP, SPECIAL  
100' O.C. SPACING"

SPECIAL EMPHASIS CROSSWALK PAID FOR AS  
"PAVT MRKG, 24IN STOP BAR, WHITE"

FLEXIBLE DELINEATORS, YELLOW  
PAID FOR AS:  
"NON-MOTORIZED BARRIER, TEMP, SPECIAL  
100' O.C. SPACING"

CRACK SEAL  
FOG SEAL

SPECIAL EMPHASIS CROSSWALK PAID FOR AS  
"PAVT MRKG, 24IN STOP BAR, WHITE"

OFFSET BIKE STOP BAR  
+15FT FROM VEHICLE  
STOP BAR

BIKE PAVT MRKG  
PAID FOR AS  
"PAVT MRKG, 24IN ST

BIKE PAVT MRKG  
PAID FOR AS  
"PAVT MRKG, 24IN STOP BAR, SPECIAL"






PLAN DETAIL

W. MICHIGAN W. MICHIGAN TO HARRISON

SURVEYED	N/A	SCALE	REVISIONS
DESIGNED	GHW	VERTICAL	NONE
DRAWN	GHW	HORIZONTAL	NONE
DATE	11.17.22		
ENG. PROJ. #	WMS11002		

FLEXIBLE DELINEATORS, WHITE  
 PAID FOR AS:  
 NON-MOTORIZED BARRIER, TEMP, SPECIAL  
 100' O.C. SPACING

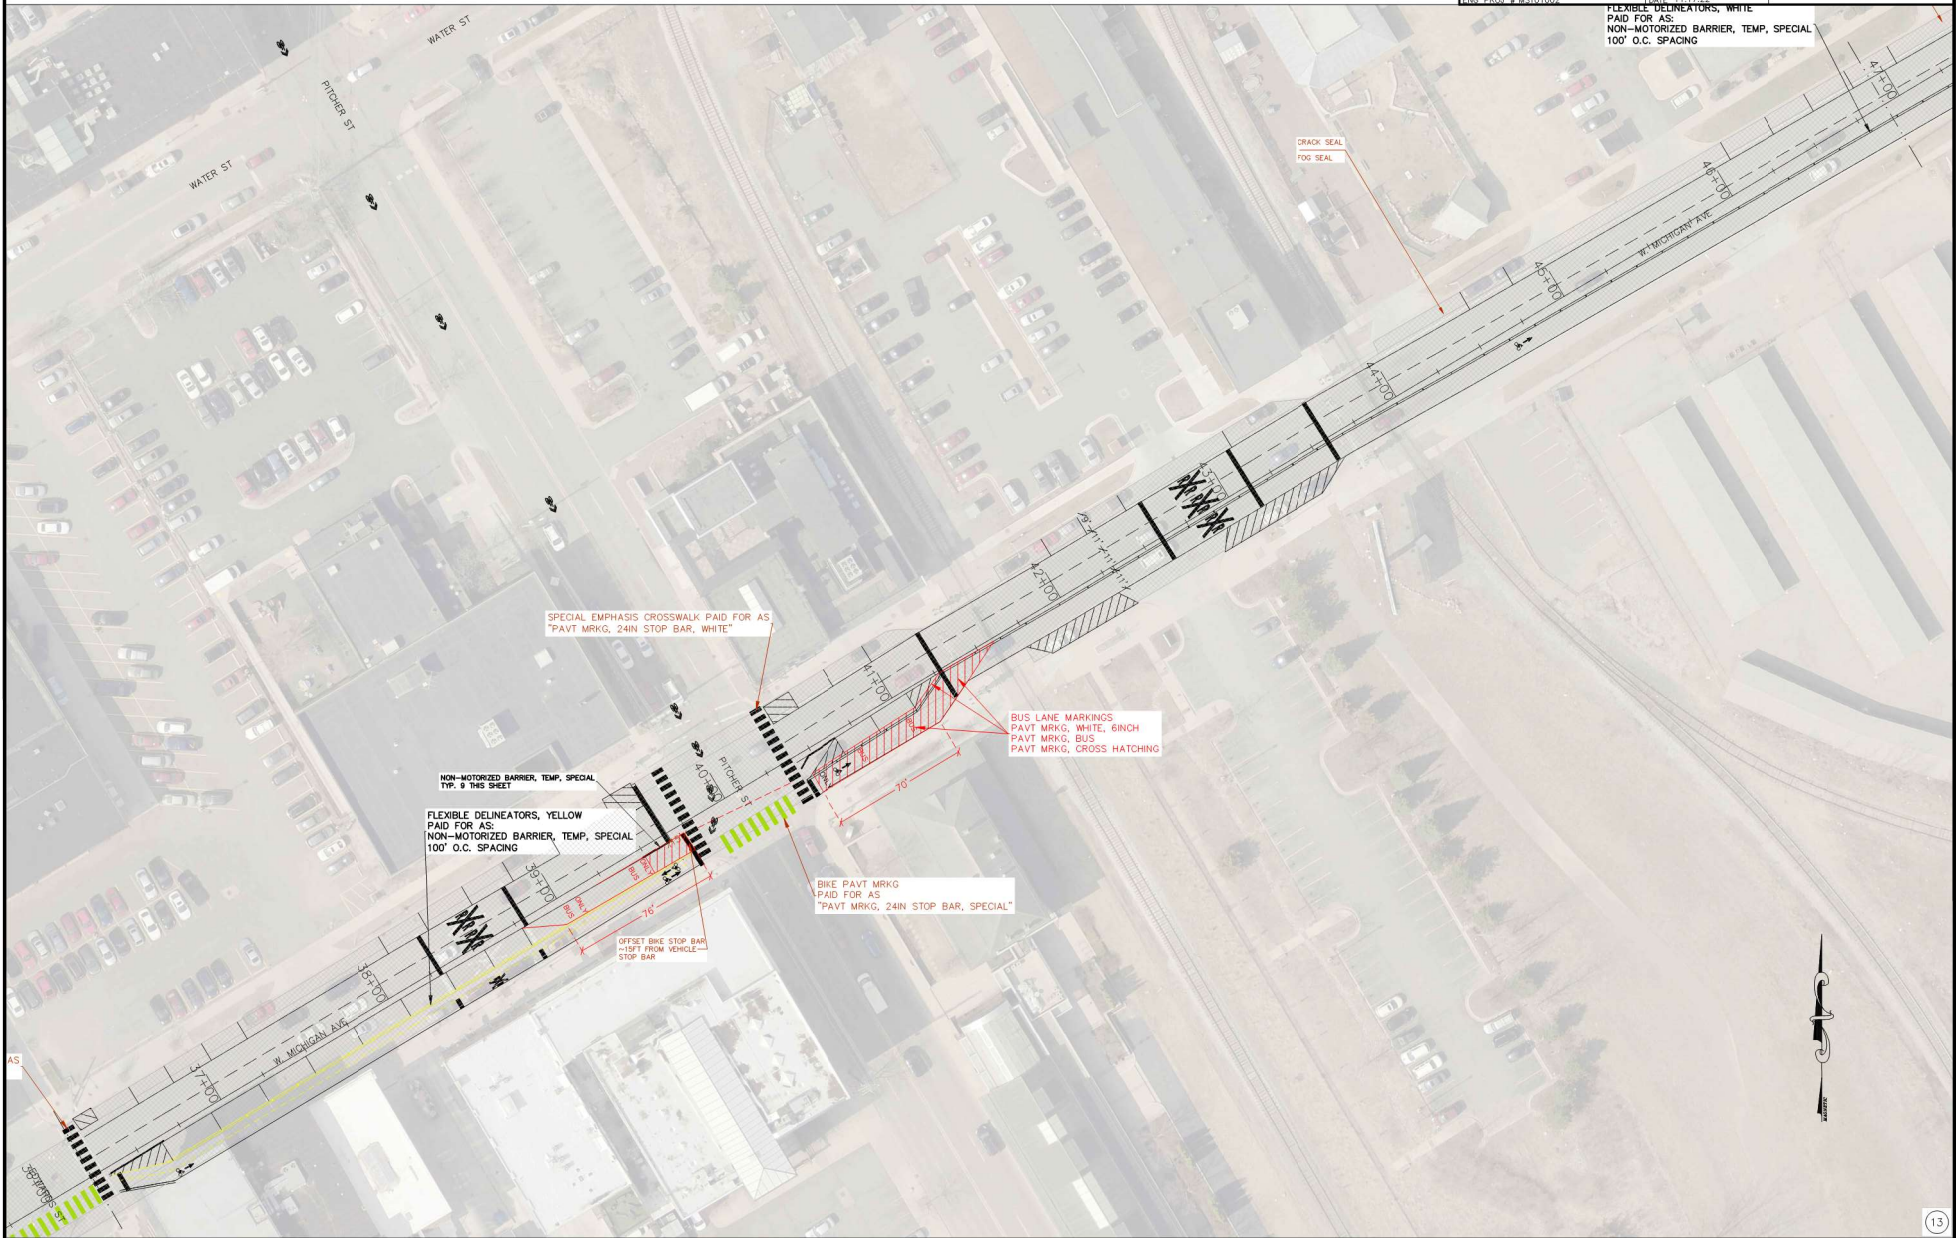



PLAN DETAIL

W. MICHIGAN W. MICHIGAN TO HARRISON

SURVEYED	N/A	SCALE	REVISIONS
DESIGNED	CHW	VERTICAL	NONE
DRAWN	CHW	HORIZONTAL	NONE
DATE	11.17.22		
ENG. PROJ. #	WSD11002		



FLEXIBLE DELINEATORS, WHITE  
PAID FOR AS:  
NON-MOTORIZED BARRIER, TEMP, SPECIAL  
100' O.C. SPACING

SPECIAL EMPHASIS CROSSWALK PAID FOR AS  
"PAVT MRKG, 24IN STOP BAR, WHITE"

BIKE PAVT MRKG  
PAID FOR AS:  
"PAVT MRKG, 24IN STOP BAR, SPECIAL"

BUS LANE MARKINGS  
PAVT MRKG, WHITE, 6INCH  
PAVT MRKG, BUS  
PAVT MRKG, CROSS HATCHING

FLEXIBLE DELINEATORS, WHITE  
PAID FOR AS:  
NON-MOTORIZED BARRIER, TEMP, SPECIAL  
100' O.C. SPACING

CRACK SEAL  
FOG SEAL


NON-MOTORIZED BARRIER, TEMP, SPECIAL  
TYP. 4 THIS SHEET



SIGN DETAILS

W. MICHIGAN W. MICHIGAN TO HARRISON

SURVEYED	N/A	SCALE	REVISIONS	
DESIGNED	CHW	VERTICAL	NONE	1
DRAWN	CHW	HORIZONTAL	NONE	
DATE	DAR	DATE	11.17.22	
ENG. PROJ. #	W51011002			

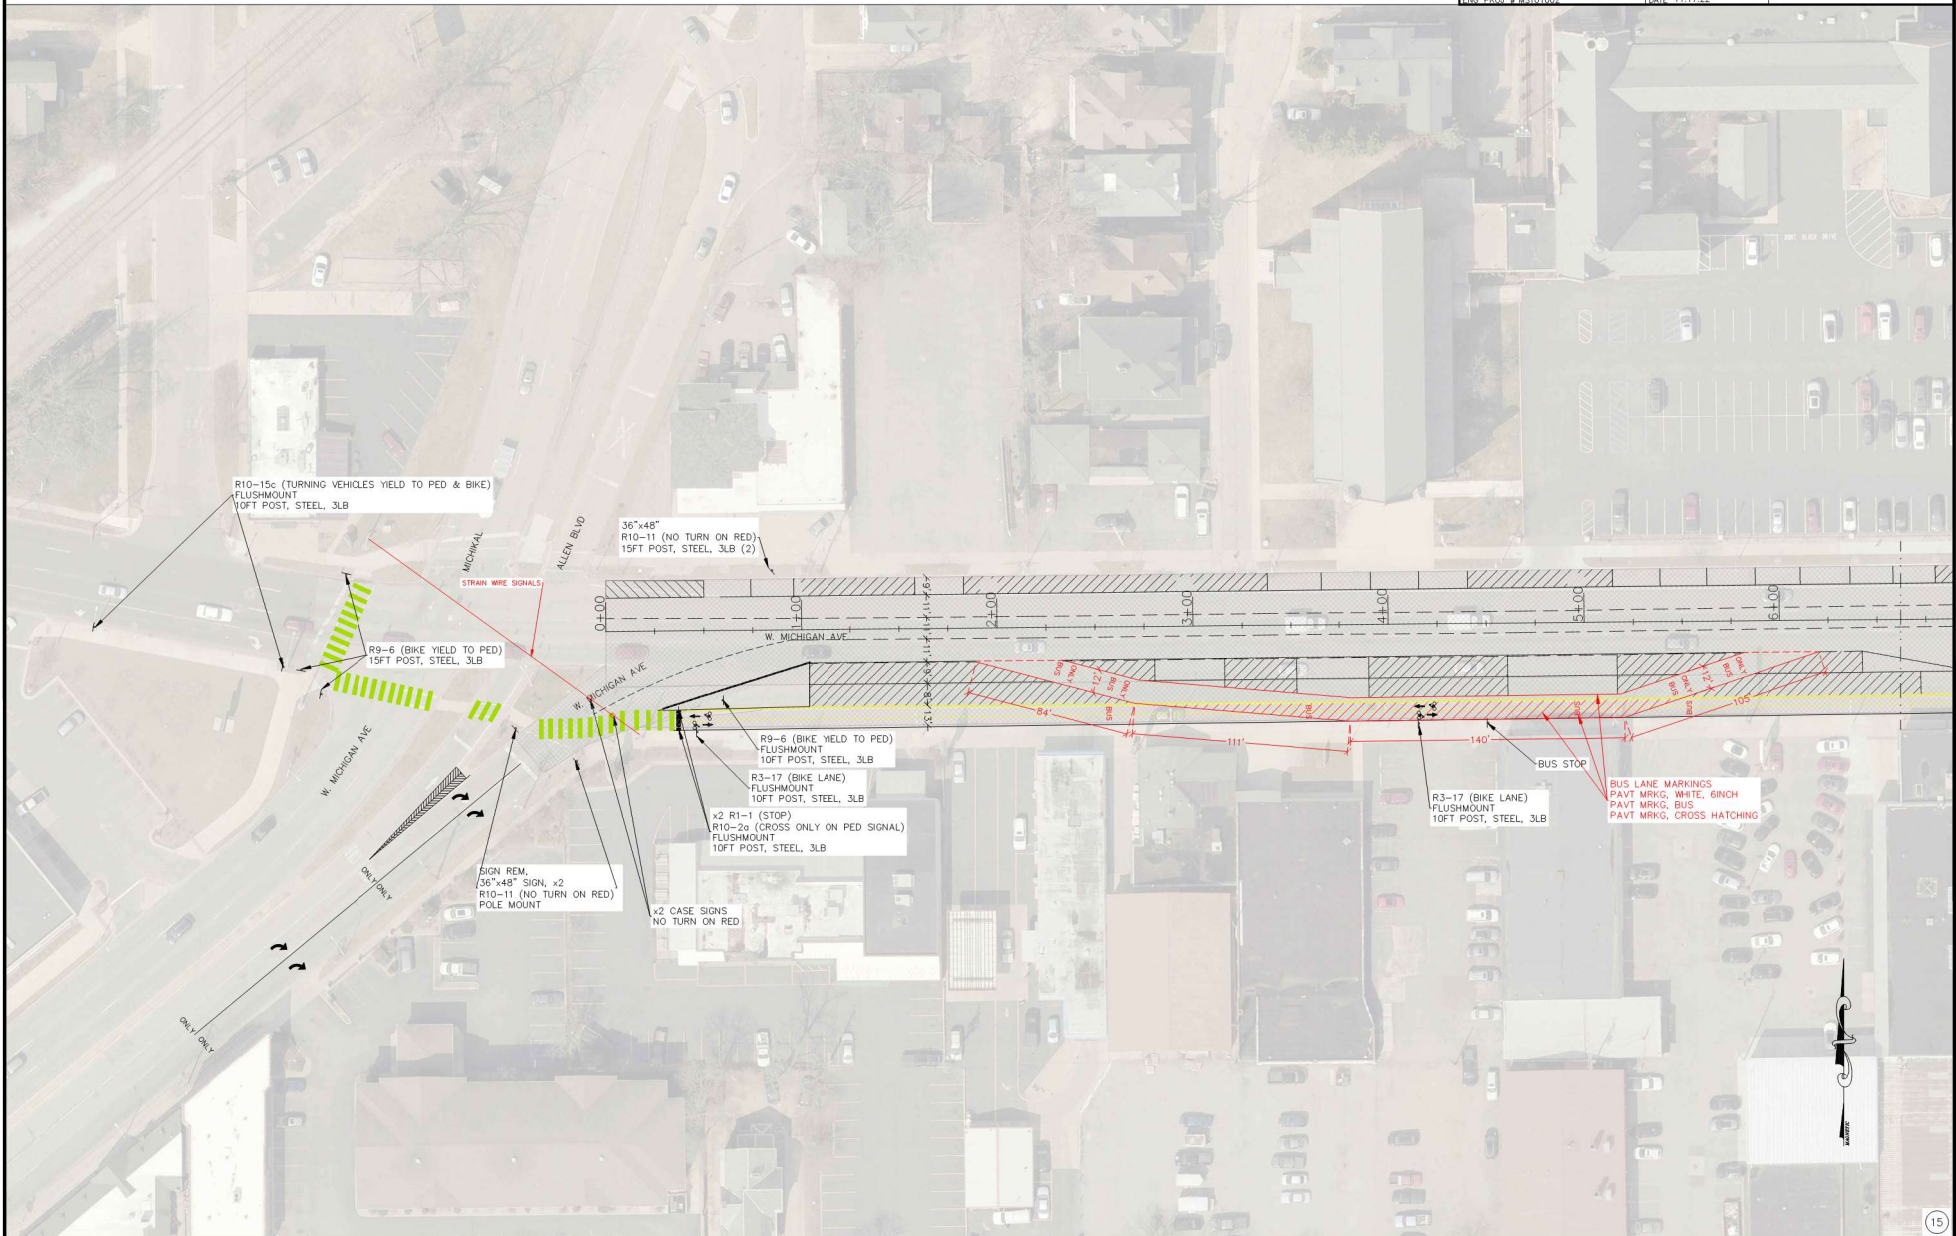




SIGN DETAILS

W. MICHIGAN W. MICHIGAN TO HARRISON

		SCALE	REVISIONS
SURVEYED	N/A		
DESIGNED	CHW	VERTICAL	NONE 1
DRAWN	CHW	HORIZONTAL	NONE
DATE	11.17.22		
ENG. PROJ. #	WSD11002		

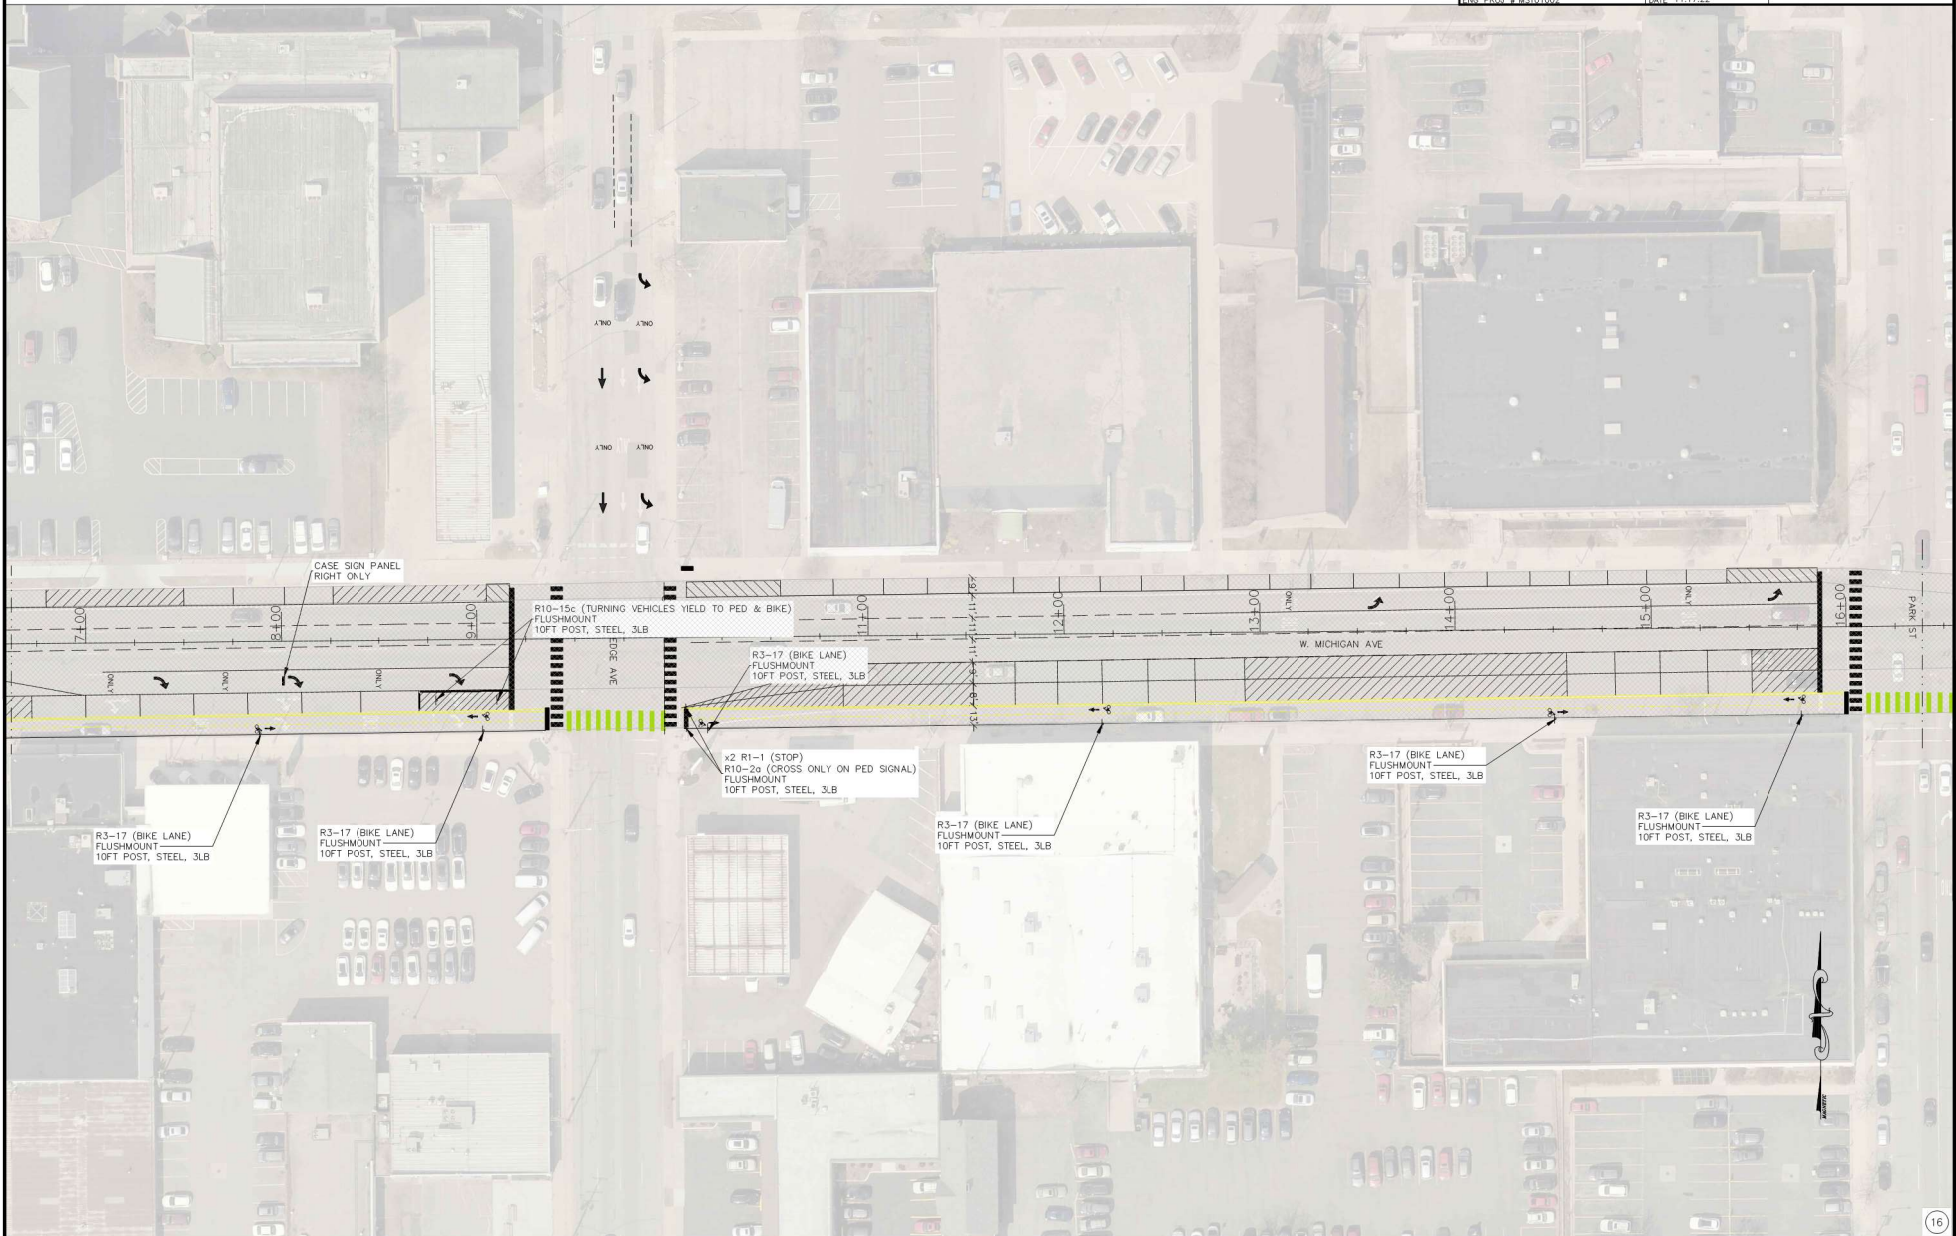






SIGN DETAILS

W. MICHIGAN W. MICHIGAN TO HARRISON

SURVEYED	N/A	SCALE	REVISIONS
DESIGNED	GHW	VERTICAL	NONE
DRAWN	GHW	HORIZONTAL	NONE
DATE	08/20/22		
ENG. PROJ. #	WSD11002		

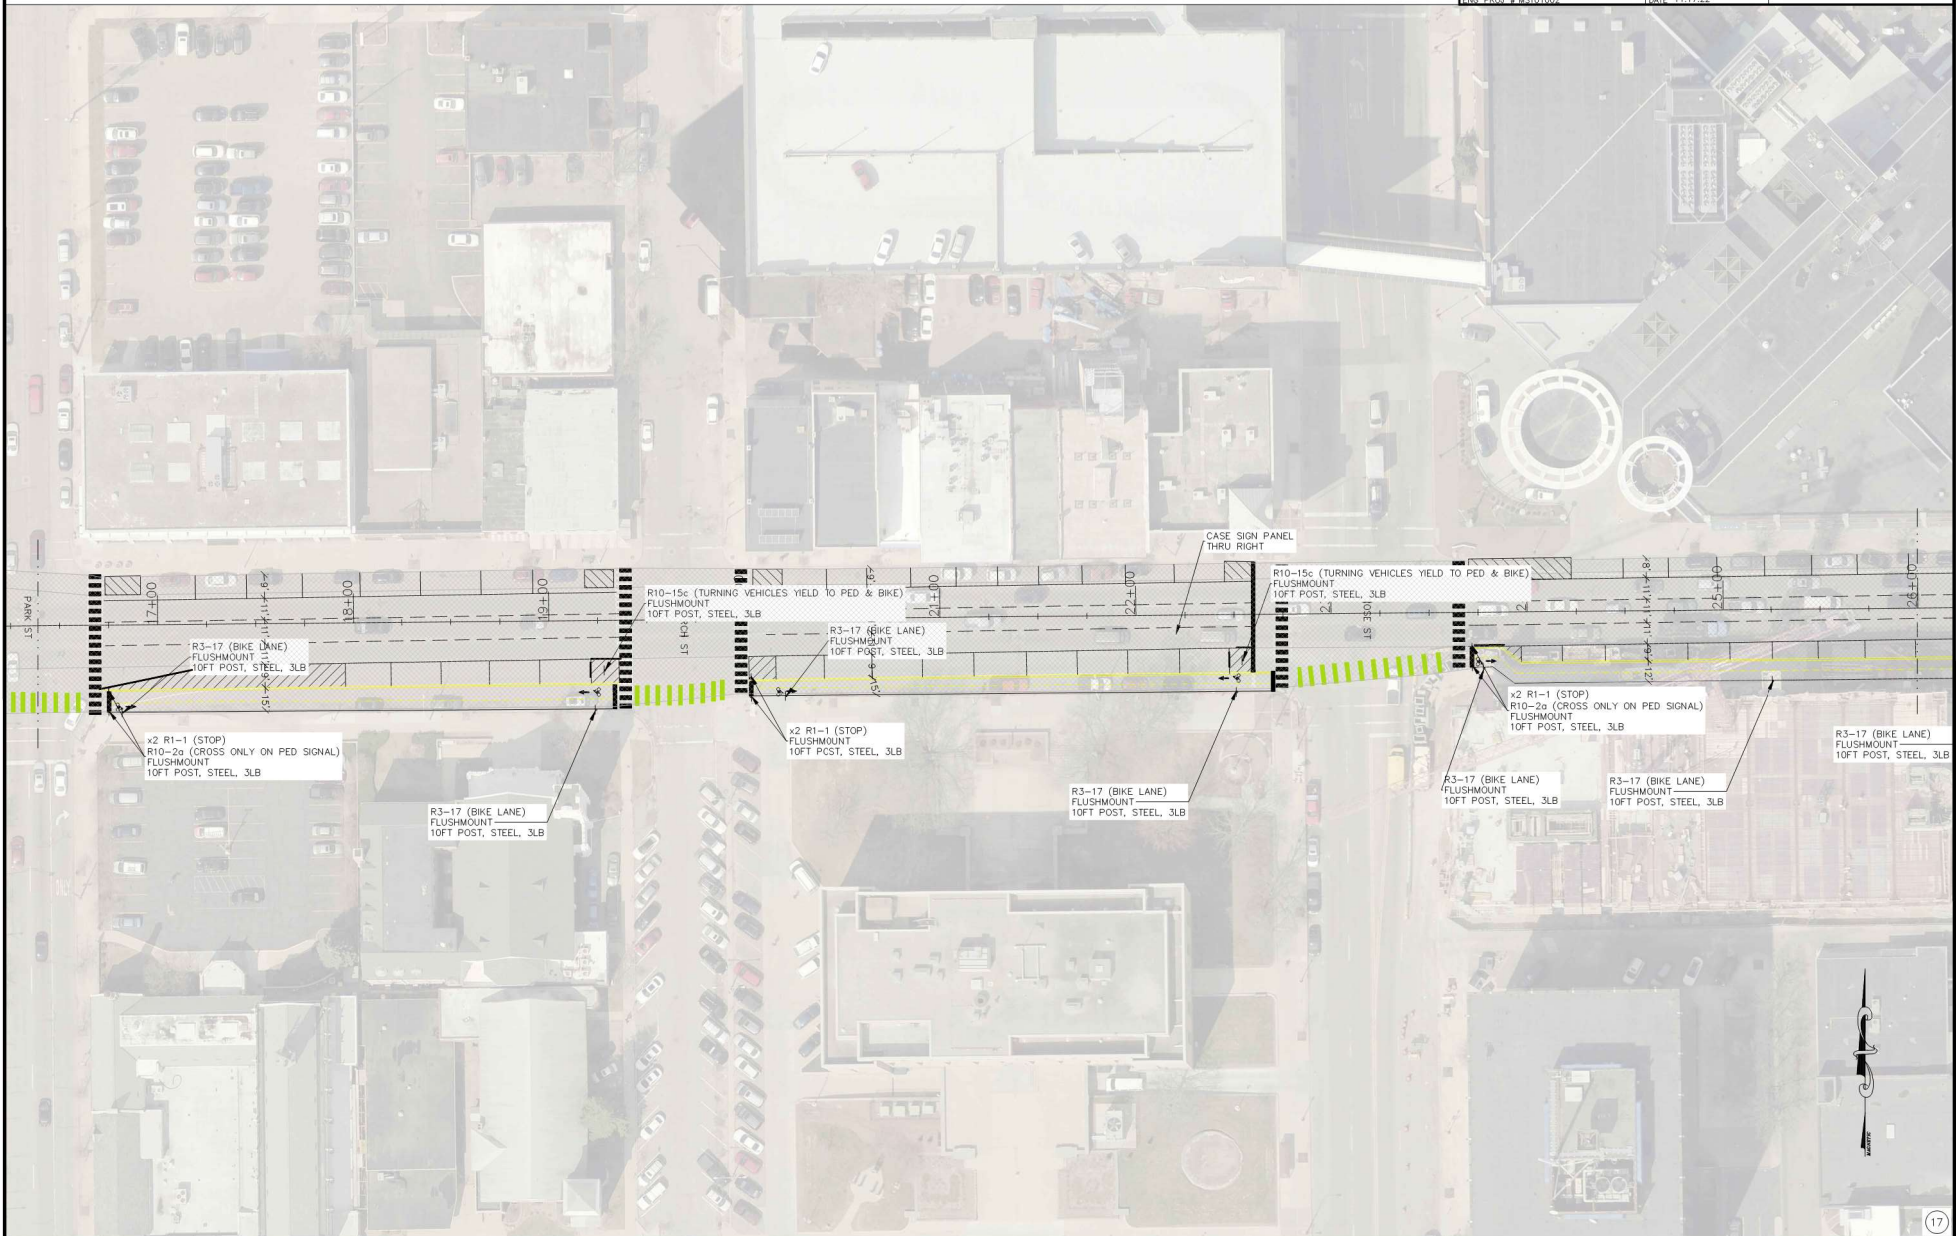




SIGN DETAILS

W. MICHIGAN W. MICHIGAN TO HARRISON


DESIGNED		SCALE		REVISIONS	
SURVEYED	N/A	VERTICAL	NONE	1	
DESIGNED	GHW	HORIZONTAL	NONE		
DRAWN	GHW	DATE	11.17.22		
DATE/DC	DAR				
ENG. PROJ. #	W51011002				

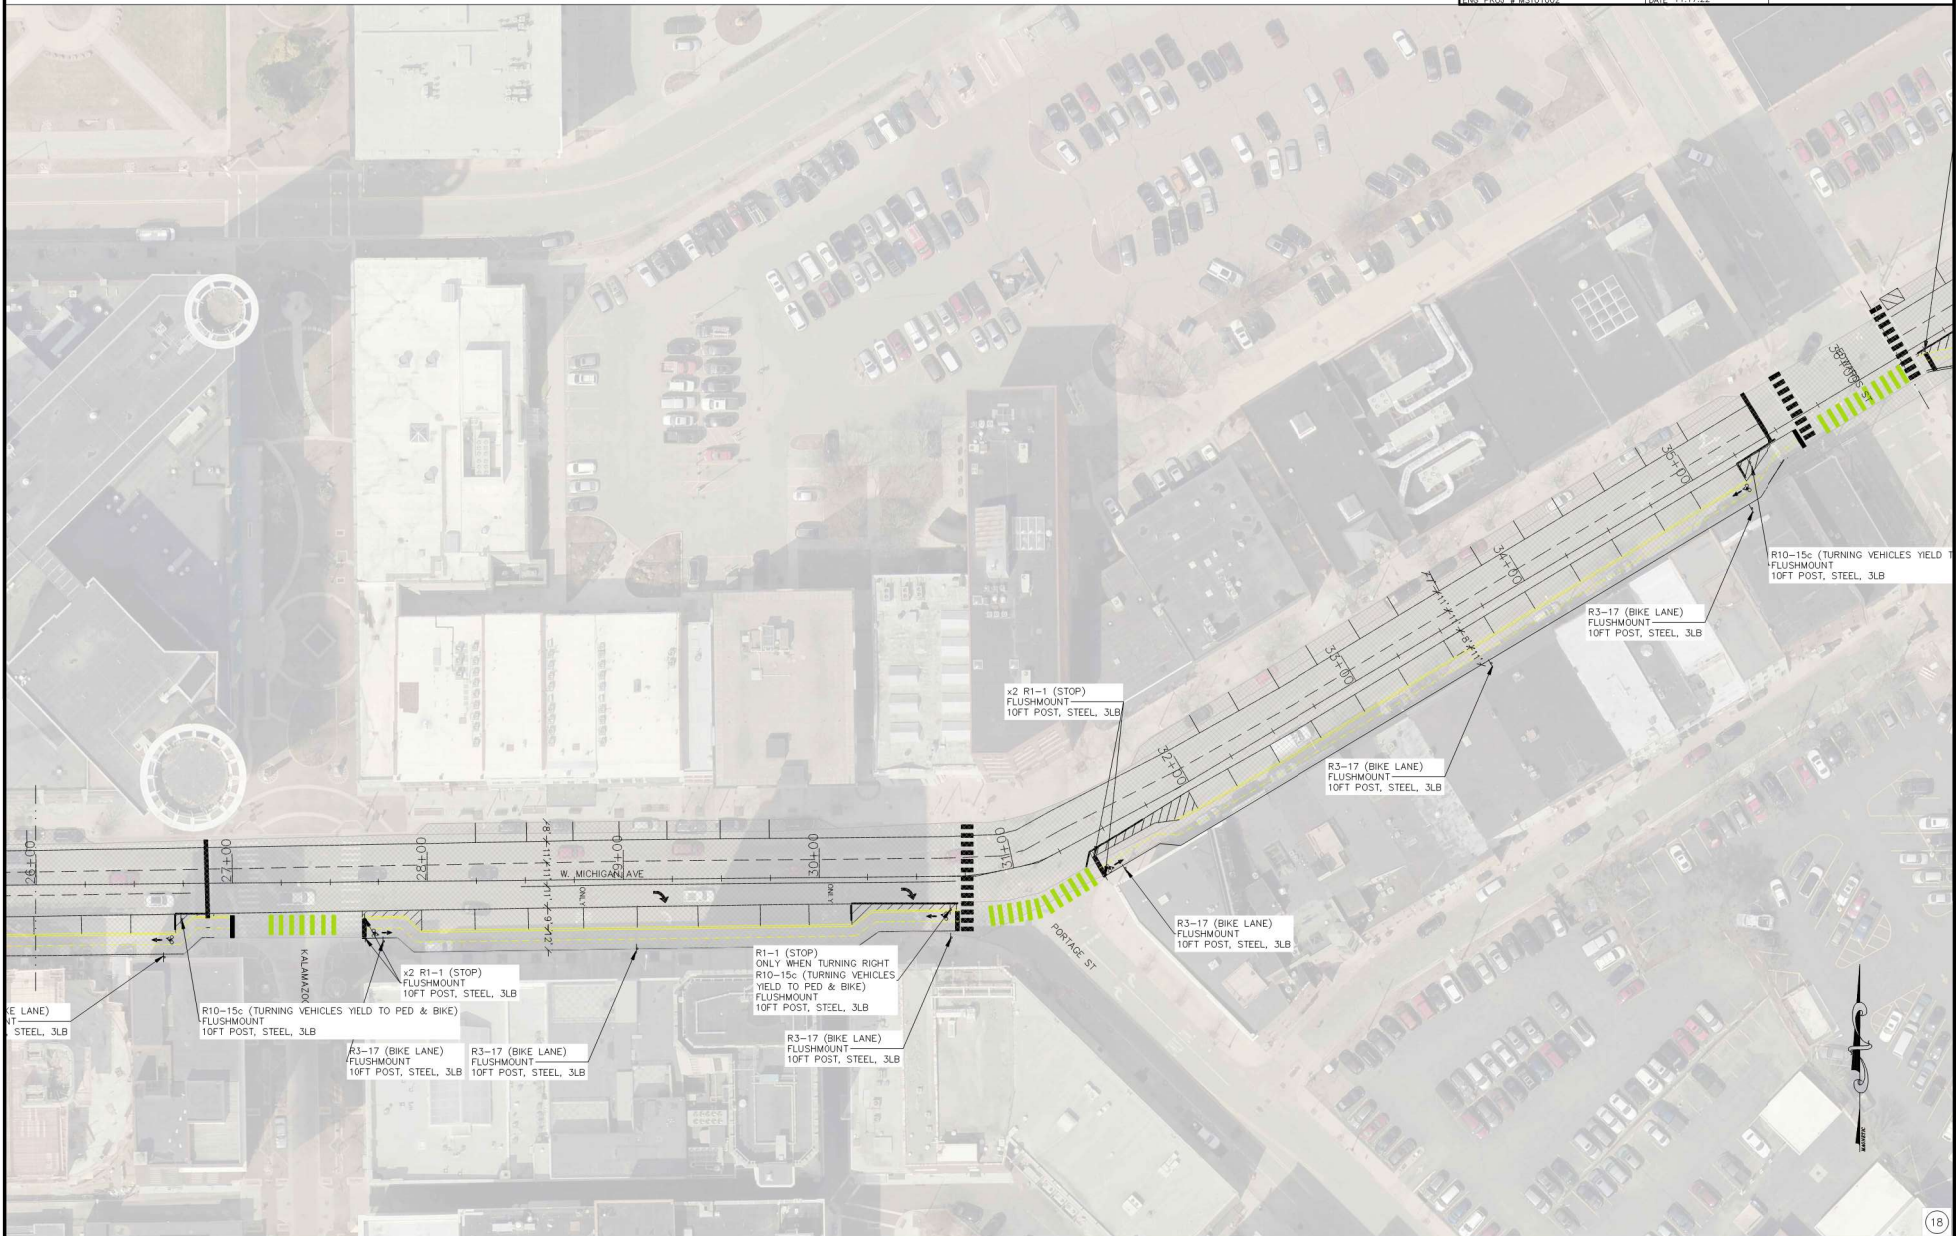



SIGN DETAILS

		SCALE	REVISIONS
SURVEYED	N/A		
DESIGNED	GHW	VERTICAL	NONE
DRAWN	GHW	HORIZONTAL	NONE
DATE	11/17/22		
ENG. PROJ. #	W51011002		

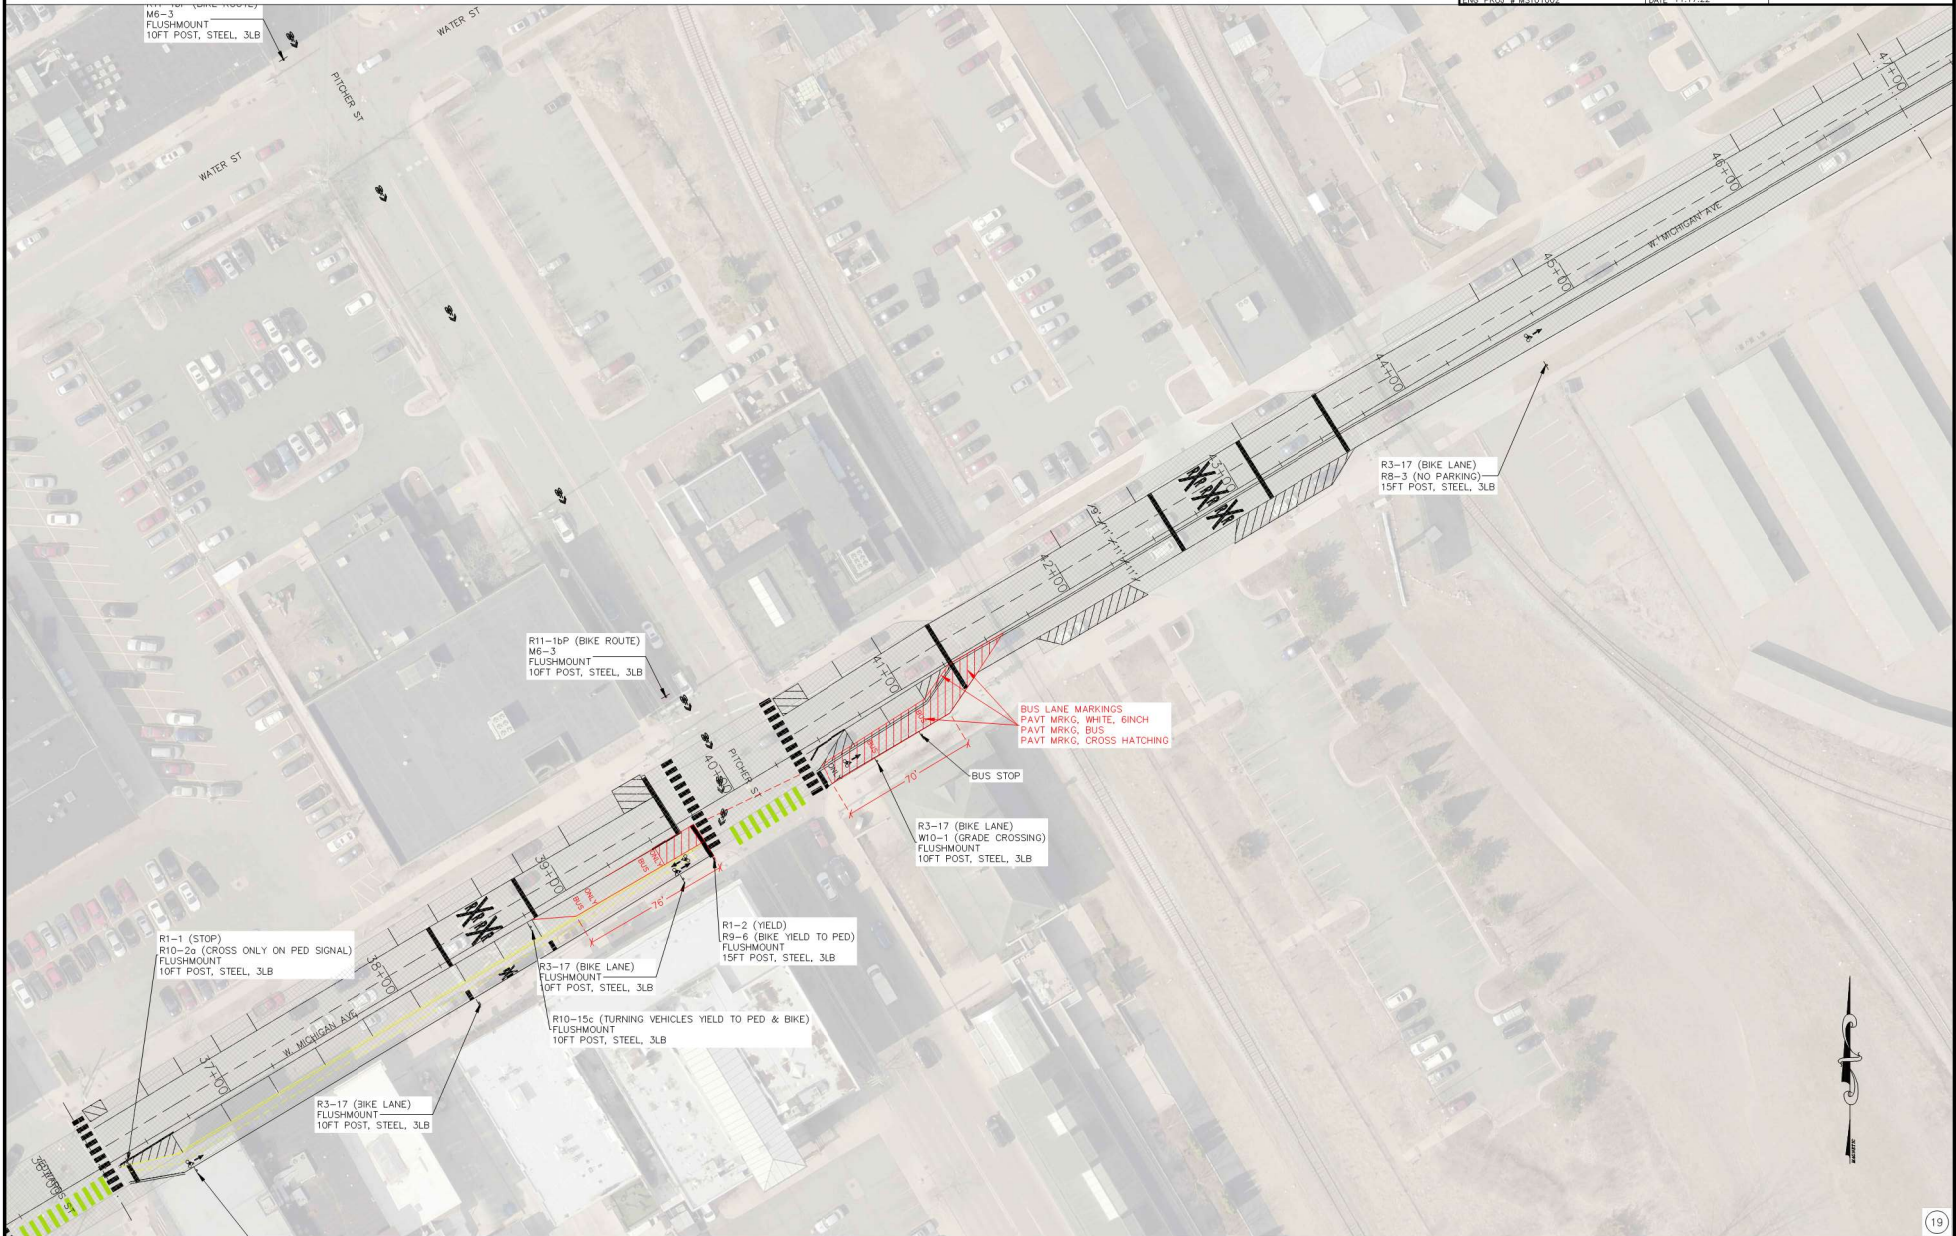




**SIGN DETAILS**

W. MICHIGAN W. MICHIGAN TO HARRISON

DESIGNED		SCALE	REVISIONS
SURVEYED	N/A	VERTICAL	NONE
DESIGNED	CHW	HORIZONTAL	NONE
DRAWN	CHW	DATE	11.17.22
DATE	11.17.22		
ENG. PROJ. #	WSD11002		

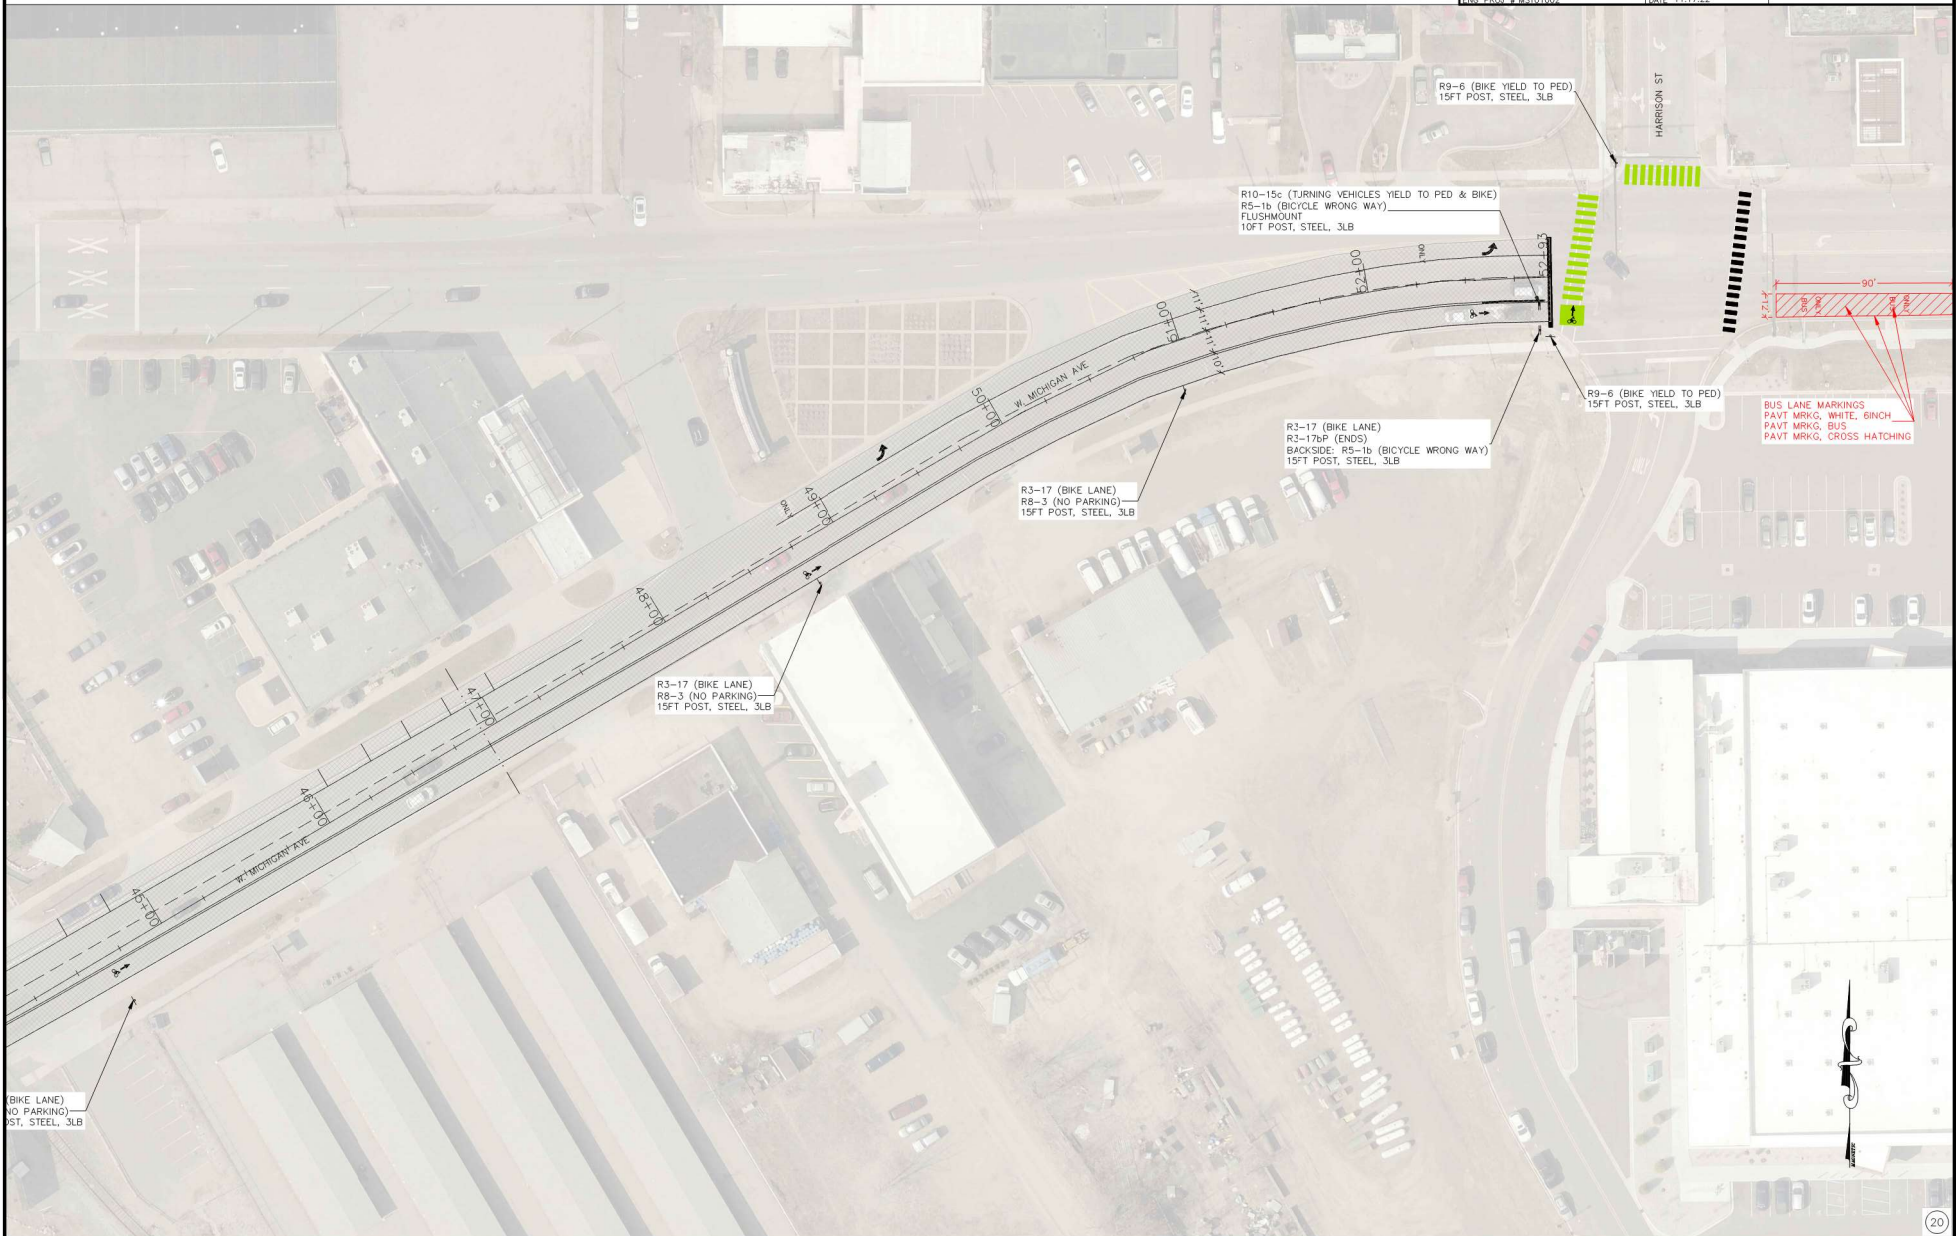




SIGN DETAILS

W. MICHIGAN W. MICHIGAN TO HARRISON

		SCALE	REVISIONS
SURVEYED	N/A		
DESIGNED	CHW	VERTICAL	NONE 1
DRAWN	CHW	HORIZONTAL	NONE
DATE	11.17.22		
ENG. PROJ. #	WSD11002		

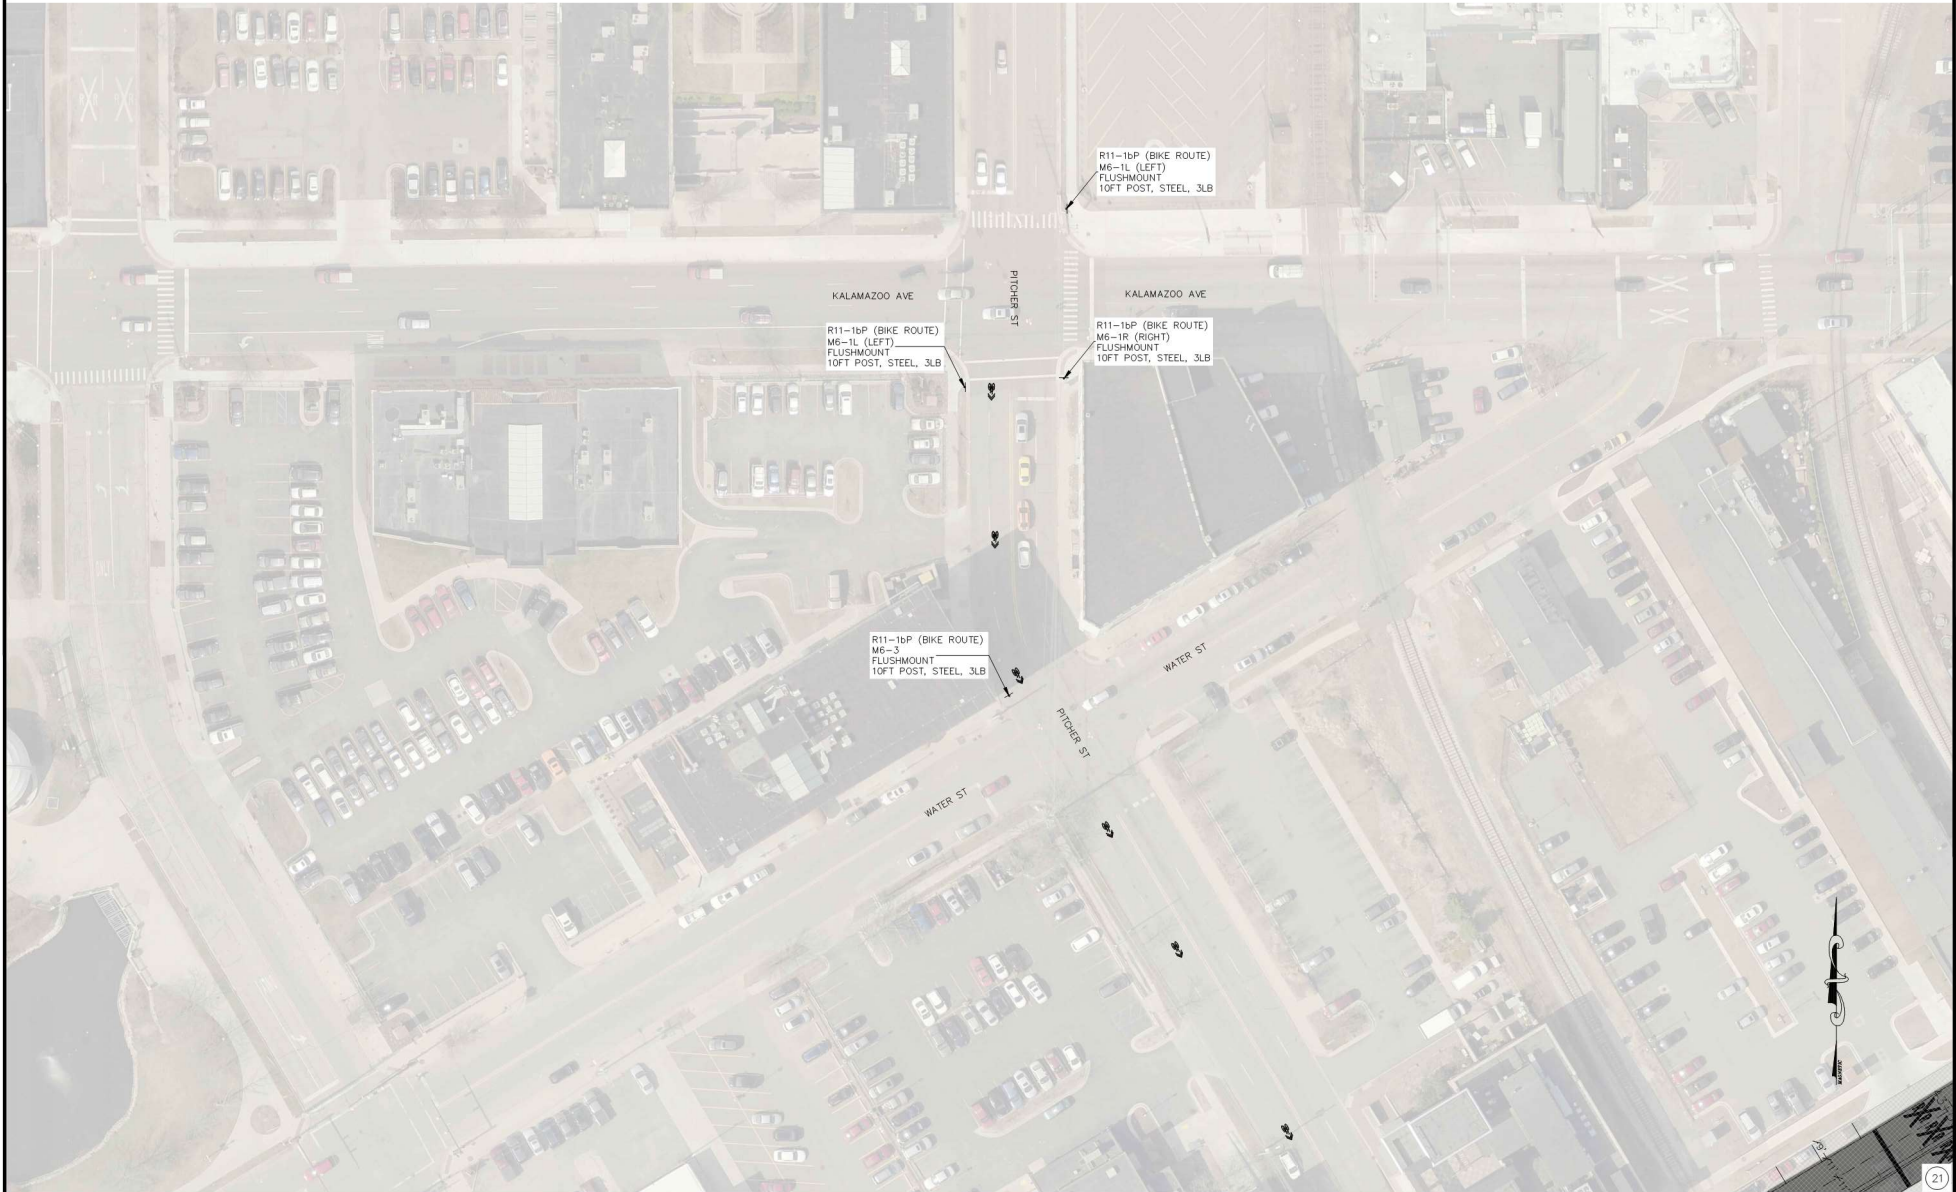



DEPARTMENT OF PUBLIC SERVICES - Engineering  
**MAINTENANCE OF TRAFFIC - PHASE 1**  
 W. MICHIGAN W. MICHIGAN TO HARRISON

SURVEYED	N/A	SCALE	REVISIONS
DESIGNED	GHW	VERTICAL	NONE
DRAWN	GHW	HORIZONTAL	NONE
DATE/DC	DAR	DATE	11.17.22
ENG. PROJ. #	WMA101002		



# Ref	Message	Sign Designation				
1	Road work ahead	W20-1				
2	Lane ends	W4-2 R/L				
3	RIGHT/LEFT LANE ENDS	W9-1				
4	2 RIGHT LANES CLOSED	W20-5a				
5	2 LEFT LANES CLOSED	W20-5a				
6	Arrow board	Type C				
7	Two-way arrows	W6-3				
8	LOOSE GRAVEL	W8-7				
9	Pedestrian detour	M4-9b R/L				
10	Sidewalk Closed - Cross Here	R9-11a				
11	Sidewalk Closed Ahead - Cross He	R9-11				
12	Sidewalk Closed	R9-10				
13	ROAD CLOSED (AHEAD)	W20-3				
14	END ROAD WORK	G20-2				
15	END DETOUR	M4-8a				
16	DETOUR	W20-2				
17	DETOUR ARROW	M4-9 R/L				
18	DETOUR ROUTE	M4-8				




DEPARTMENT OF PUBLIC SERVICES - Engineering  
 MAINTENANCE OF TRAFFIC - PHASE 2  
 W. MICHIGAN W. MICHIGAN TO HARRISON

SURVEYED	N/A	SCALE	REVISIONS
DESIGNED	GHW	VERTICAL	NONE
DRAWN	GHW	HORIZONTAL	NONE
DATE/DC	DAR	DATE	11.17.22
ENG. PROJ. #	WST01002		



# Ref	Message	Sign Designation
1	Road work ahead	W20-1
2	Lane ends	W4-2 R/L
3	RIGHT/LEFT LANE ENDS	W9-1
4	2 RIGHT LANES CLOSED	W20-5a
5	2 LEFT LANES CLOSED	W20-5a
6	Arrow board	Type C
7	Two-way arrows	W6-3
8	LOOSE GRAVEL	W8-7
9	Pedestrian detour	M4-9b R/L
10	Sidewalk Closed - Cross Here	R9-11a
11	Sidewalk Closed Ahead - Cross He	R9-11
12	Sidewalk Closed	R9-10
13	ROAD CLOSED (AHEAD)	W20-3
14	END ROAD WORK	G20-2
15	END DETOUR	M4-8a
16	DETOUR	W20-2
17	DETOUR ARROW	M4-9 R/L
18	DETOUR ROUTE	M4-8

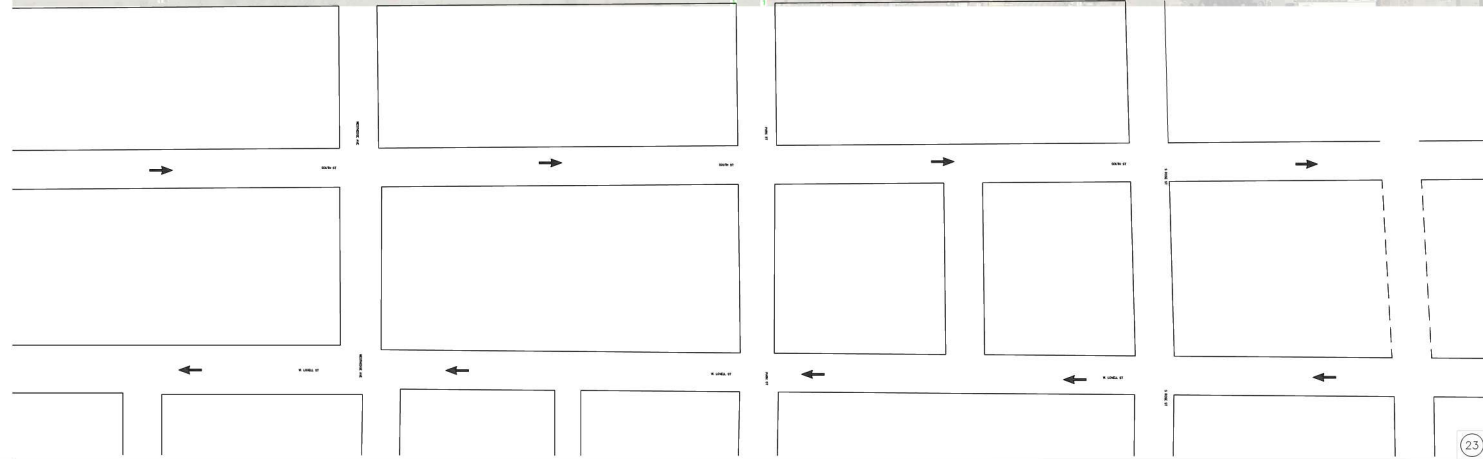




DEPARTMENT OF PUBLIC SERVICES - Engineering  
**MAINTENANCE OF TRAFFIC - PHASE 3**  
 W. MICHIGAN W. MICHIGAN TO HARRISON

SURVEYED	N/A	SCALE		REVISIONS
DESIGNED	GHW	VERTICAL	NONE	1
DRAWN	GHW	HORIZONTAL	NONE	
DATE/DC	DAR	DATE	11.17.22	
ENG. PROJ. #	WSP01002			



# Ref	Message	Sign Designation
1	Road work ahead	W20-1
2	Lane ends	W4-2 R/L
3	RIGHT/LEFT LANE ENDS	W9-1
4	2 RIGHT LANES CLOSED	W20-5a
5	2 LEFT LANES CLOSED	W20-5a
6	Arrow board	Type C
7	Two-way arrows	W6-3
8	LOOSE GRAVEL	W8-7
9	Pedestrian detour	M4-9b R/L
10	Sidewalk Closed - Cross Here	R9-11a
11	Sidewalk Closed Ahead - Cross He	R9-11
12	Sidewalk Closed	R9-10
13	ROAD CLOSED (AHEAD)	W20-3
14	END ROAD WORK	G20-2
15	END DETOUR	M4-8a
16	DETOUR	W20-2
17	DETOUR ARROW	M4-9 R/L
18	DETOUR ROUTE	M4-8

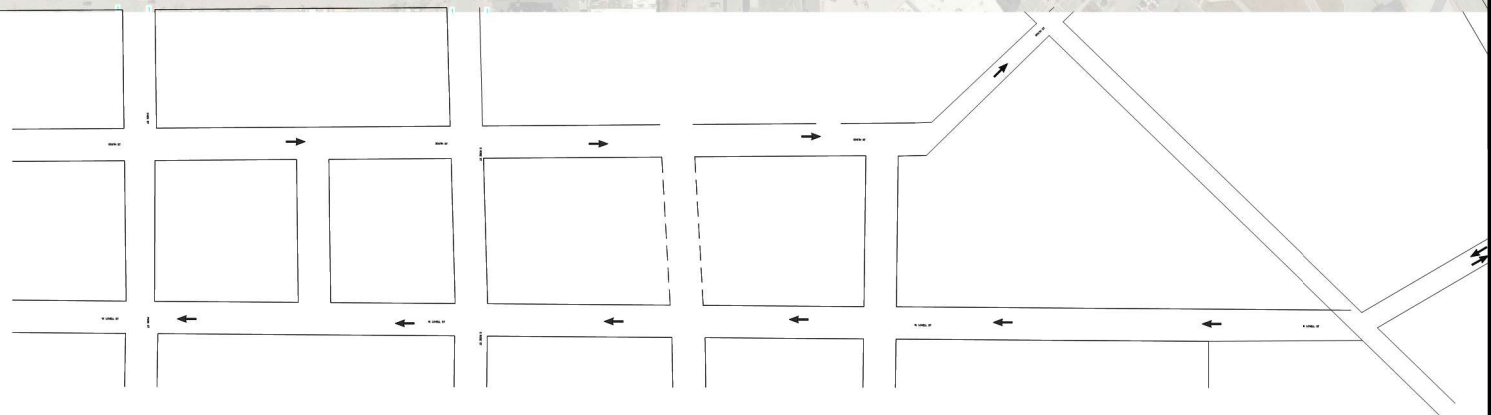







DEPARTMENT OF PUBLIC SERVICES - Engineering  
 MAINTENANCE OF TRAFFIC - PHASE 4  
 W. MICHIGAN W. MICHIGAN TO HARRISON

SURVEYED	N/A	SCALE	REVISIONS
DESIGNED	GHW	VERTICAL	NONE
DRAWN	GHW	HORIZONTAL	NONE
DATE/DC	DAR	DATE	11.17.22
ENG. PROJ. #	WST011002		

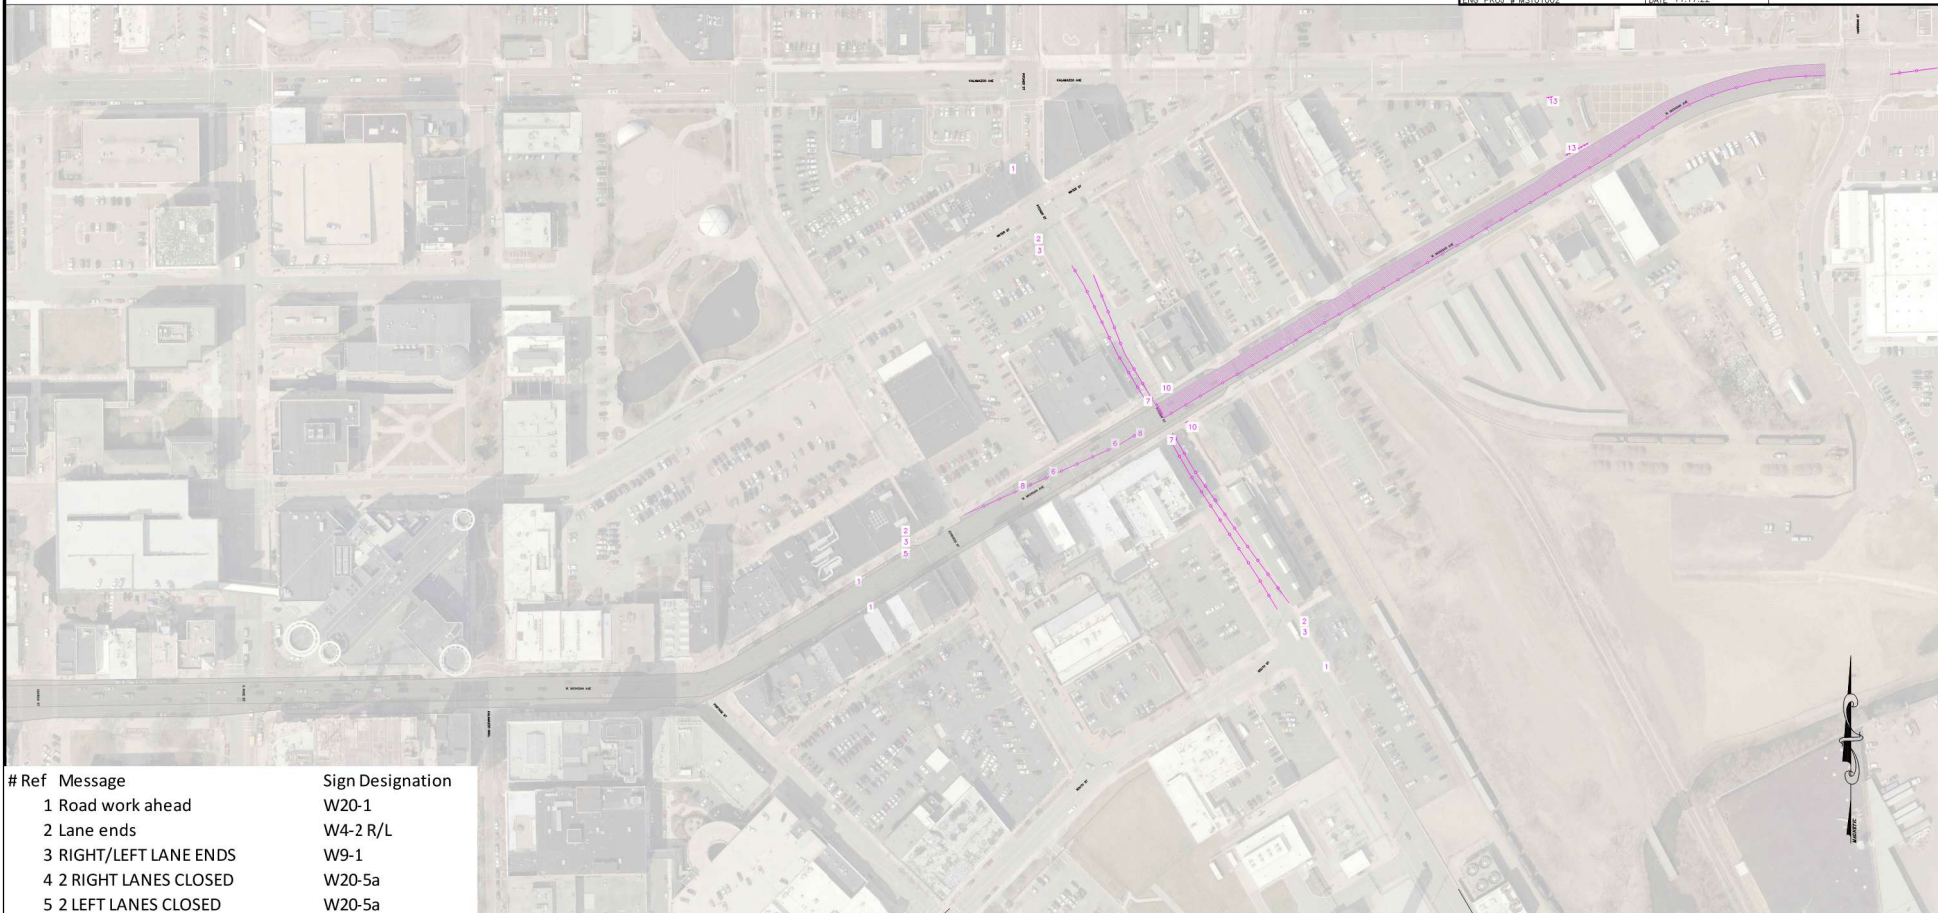

# Ref	Message	Sign Designation
1	Road work ahead	W20-1
2	Lane ends	W4-2 R/L
3	RIGHT/LEFT LANE ENDS	W9-1
4	2 RIGHT LANES CLOSED	W20-5a
5	2 LEFT LANES CLOSED	W20-5a
6	Arrow board	Type C
7	Two-way arrows	W6-3
8	LOOSE GRAVEL	W8-7
9	Pedestrian detour	M4-9b R/L
10	Sidewalk Closed - Cross Here	R9-11a
11	Sidewalk Closed Ahead - Cross He	R9-11
12	Sidewalk Closed	R9-10
13	ROAD CLOSED (AHEAD)	W20-3
14	END ROAD WORK	G20-2
15	END DETOUR	M4-8a
16	DETOUR	W20-2
17	DETOUR ARROW	M4-9 R/L
18	DETOUR ROUTE	M4-8

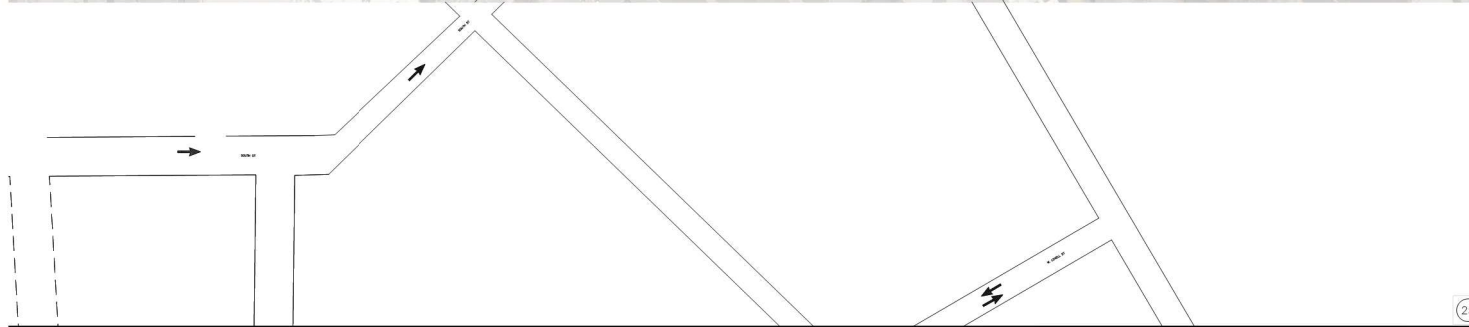



DEPARTMENT OF PUBLIC SERVICES - Engineering  
 MAINTENANCE OF TRAFFIC - PHASE 5  
 W. MICHIGAN W. MICHIGAN TO HARRISON

SURVEYED	N/A	SCALE	
DESIGNED	GHW	VERTICAL	NONE
DRAWN	GHW	HORIZONTAL	NONE
DATE/DC	DAR	DATE	11.17.22
ENG. PROJ. #	WMA1002		



# Ref	Message	Sign Designation					
1	Road work ahead	W20-1					
2	Lane ends	W4-2 R/L					
3	RIGHT/LEFT LANE ENDS	W9-1					
4	2 RIGHT LANES CLOSED	W20-5a					
5	2 LEFT LANES CLOSED	W20-5a					
6	Arrow board	Type C					
7	Two-way arrows	W6-3					
8	LOOSE GRAVEL	W8-7					
9	Pedestrian detour	M4-9b R/L					
10	Sidewalk Closed - Cross Here	R9-11a					
11	Sidewalk Closed Ahead - Cross He	R9-11					
12	Sidewalk Closed	R9-10					
13	ROAD CLOSED (AHEAD)	W20-3					
14	END ROAD WORK	G20-2					
15	END DETOUR	M4-8a					
16	DETOUR	W20-2					
17	DETOUR ARROW	M4-9 R/L					
18	DETOUR ROUTE	M4-8					




DEPARTMENT OF PUBLIC SERVICES - Engineering  
 MAINTENANCE OF TRAFFIC - PHASE 6  
 W. MICHIGAN W. MICHIGAN TO HARRISON

SURVEYED	N/A	SCALE		REVISIONS
DESIGNED	GHW	VERTICAL	NONE	1.
DRAWN	GHW	HORIZONTAL	NONE	
DATE/DC	DAR	DATE	11.17.22	
ENG. PROJ. #	MS101002			



# Ref	Message	Sign Designation
1	Road work ahead	W20-1
2	Lane ends	W4-2 R/L
3	RIGHT/LEFT LANE ENDS	W9-1
4	2 RIGHT LANES CLOSED	W20-5a
5	2 LEFT LANES CLOSED	W20-5a
6	Arrow board	Type C
7	Two-way arrows	W6-3
8	LOOSE GRAVEL	W8-7
9	Pedestrian detour	M4-9b R/L
10	Sidewalk Closed - Cross Here	R9-11a
11	Sidewalk Closed Ahead - Cross He	R9-11
12	Sidewalk Closed	R9-10
13	ROAD CLOSED (AHEAD)	W20-3
14	END ROAD WORK	G20-2
15	END DETOUR	M4-8a
16	DETOUR	W20-2
17	DETOUR ARROW	M4-9 R/L
18	DETOUR ROUTE	M4-8

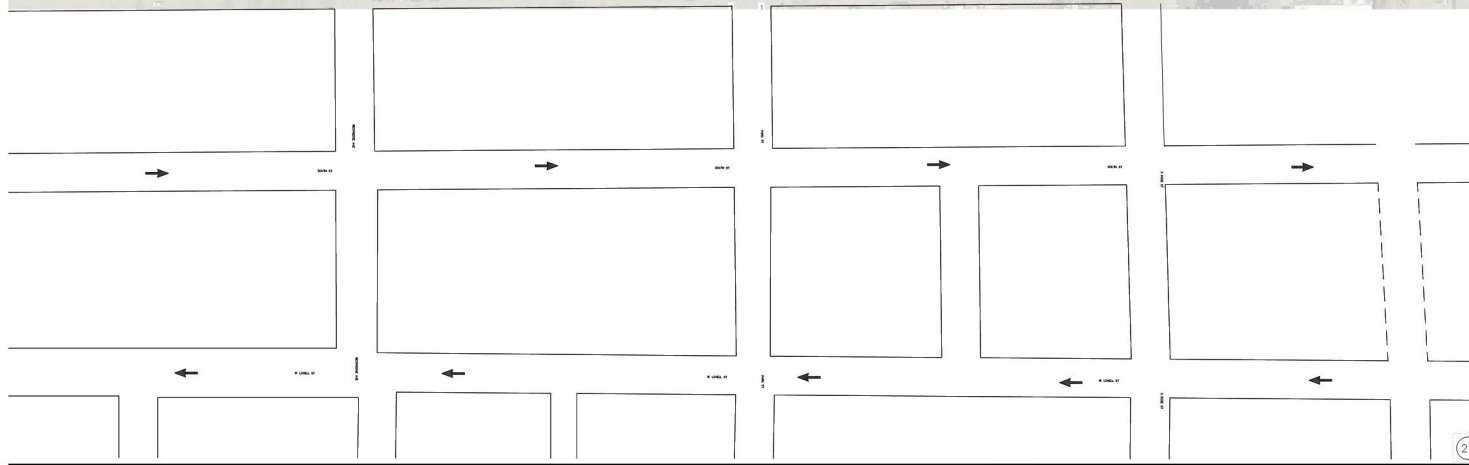




SURVEYED	N/A	SCALE	REVISIONS
DESIGNED	GHW	VERTICAL	NONE
DRAWN	GHW	HORIZONTAL	NONE
DATE	11.17.22		
ENG. PROJ. #	WETA11002		




# Ref	Message	Sign Designation
1	Road work ahead	W20-1
2	Lane ends	W4-2 R/L
3	RIGHT/LEFT LANE ENDS	W9-1
4	2 RIGHT LANES CLOSED	W20-5a
5	2 LEFT LANES CLOSED	W20-5a
6	Arrow board	Type C
7	Two-way arrows	W6-3
8	LOOSE GRAVEL	W8-7
9	Pedestrian detour	M4-9b R/L
10	Sidewalk Closed - Cross Here	R9-11a
11	Sidewalk Closed Ahead - Cross Here	R9-11
12	Sidewalk Closed	R9-10
13	ROAD CLOSED (AHEAD)	W20-3
14	END ROAD WORK	G20-2
15	END DETOUR	M4-8a
16	DETOUR	W20-2
17	DETOUR ARROW	M4-9 R/L
18	DETOUR ROUTE	M4-8

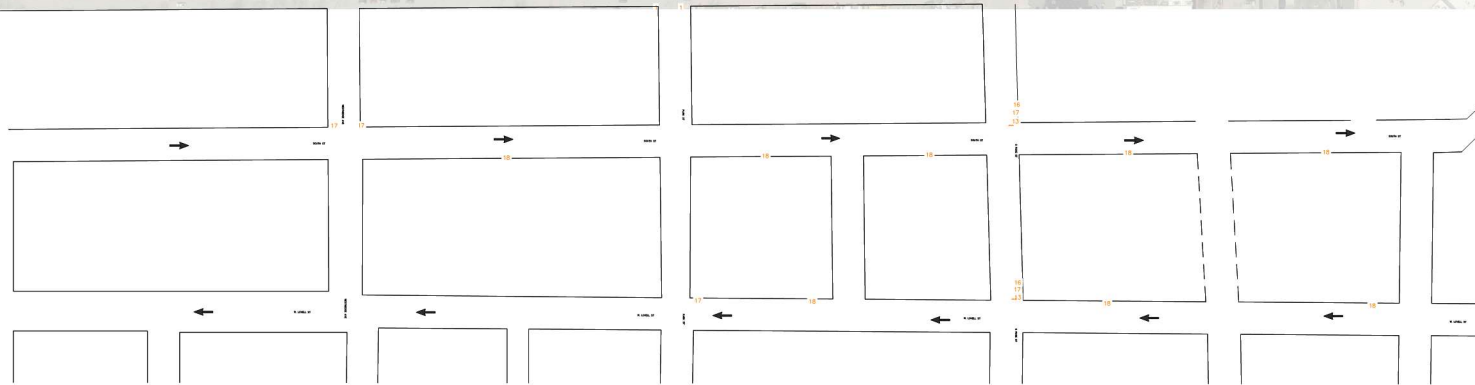



		SCALE	REVISIONS
SURVEYED	N/A		
DESIGNED	GHW	VERTICAL	NONE
DRAWN	GHW	HORIZONTAL	NONE
DATE/DC	DAR	DATE	11.17.22
ENG. PROJ. #	MS101002		

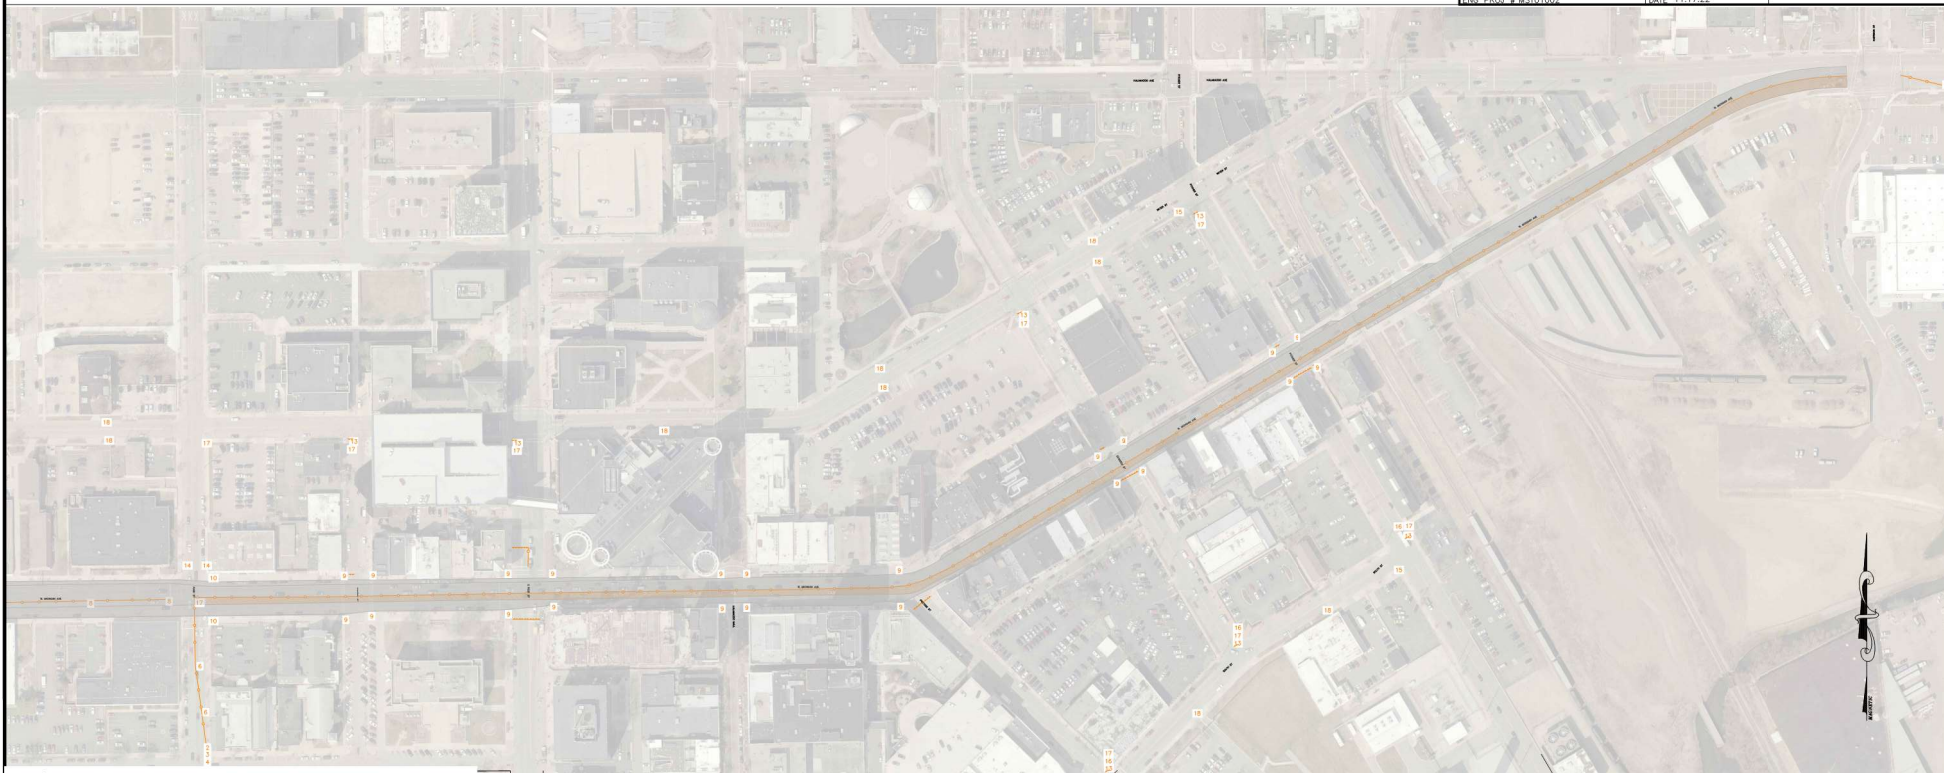

# Ref	Message	Sign Designation
1	Road work ahead	W20-1
2	Lane ends	W4-2 R/L
3	RIGHT/LEFT LANE ENDS	W9-1
4	2 RIGHT LANES CLOSED	W20-5a
5	2 LEFT LANES CLOSED	W20-5a
6	Arrow board	Type C
7	Two-way arrows	W6-3
8	LOOSE GRAVEL	W8-7
9	Pedestrian detour	M4-9b R/L
10	Sidewalk Closed - Cross Here	R9-11a
11	Sidewalk Closed Ahead - Cross Here	R9-11
12	Sidewalk Closed	R9-10
13	ROAD CLOSED (AHEAD)	W20-3
14	END ROAD WORK	G20-2
15	END DETOUR	M4-8a
16	DETOUR	W20-2
17	DETOUR ARROW	M4-9 R/L
18	DETOUR ROUTE	M4-8

