



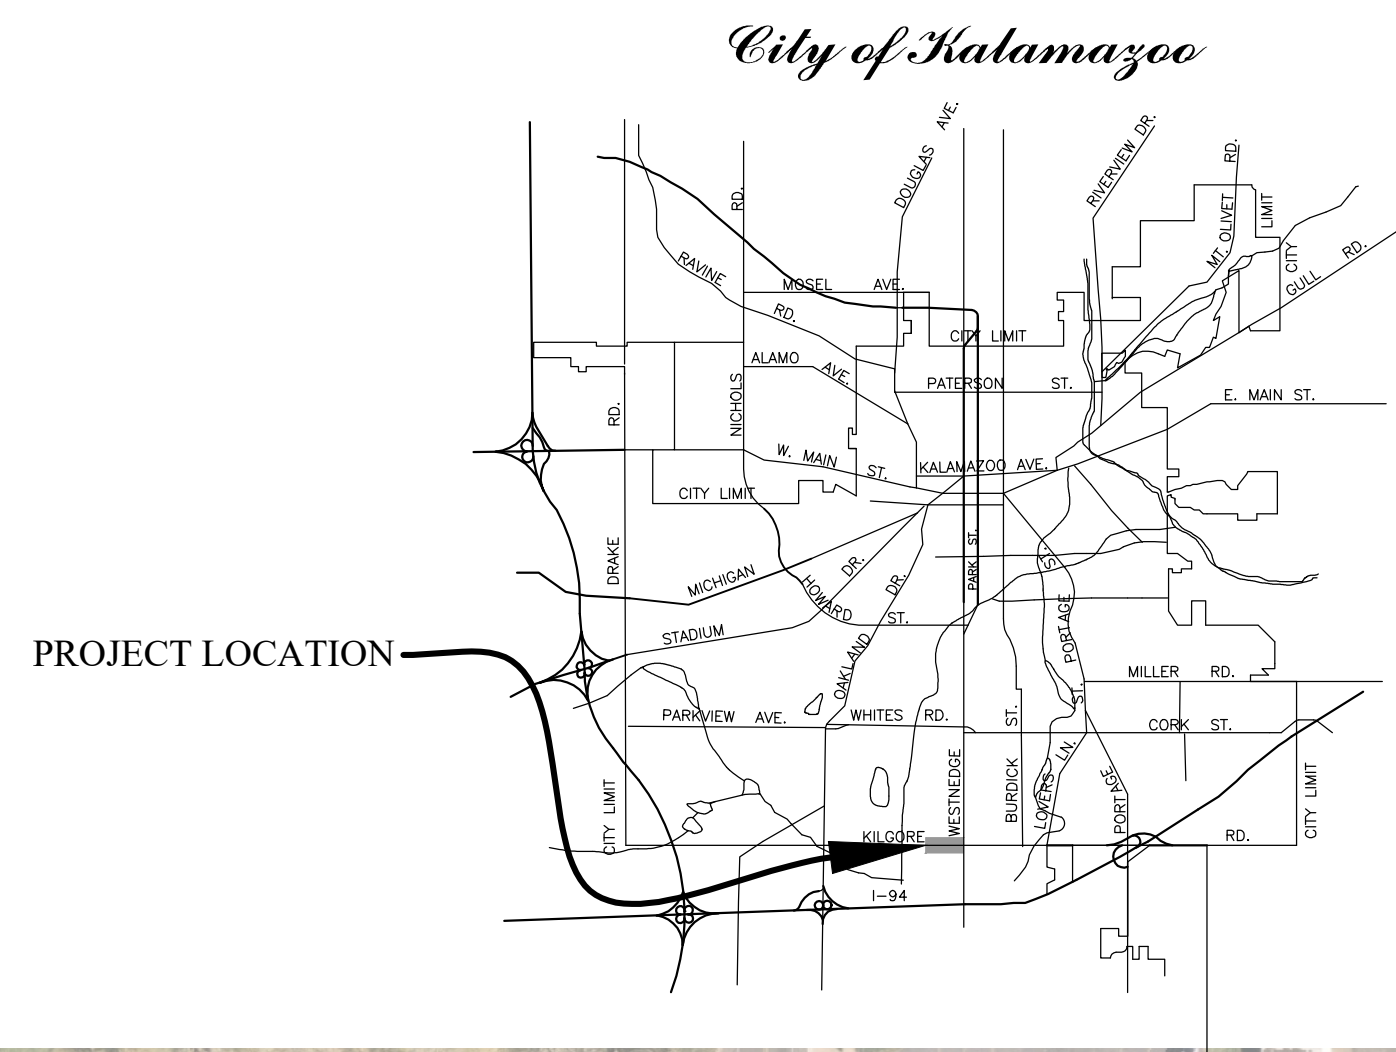

CITY OF KALAMAZOO  
DEPARTMENT OF PUBLIC SERVICES  
ENGINEERING




KILGORE ROAD  
FIBER OPTIC CONDUIT

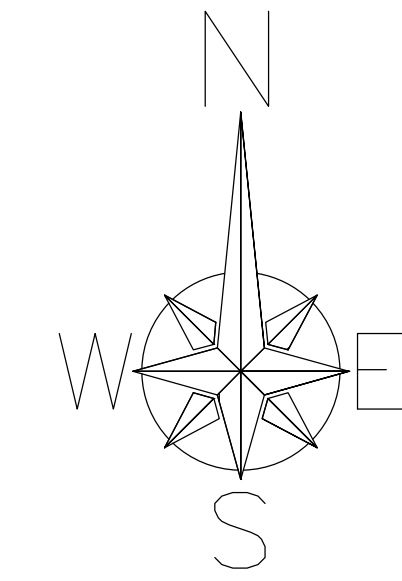



CITY OF KALAMAZOO  
DEPARTMENT OF PUBLIC SERVICES  
ENGINEERING

# STADIUM DRIVE FIBER OPTIC CONDUIT

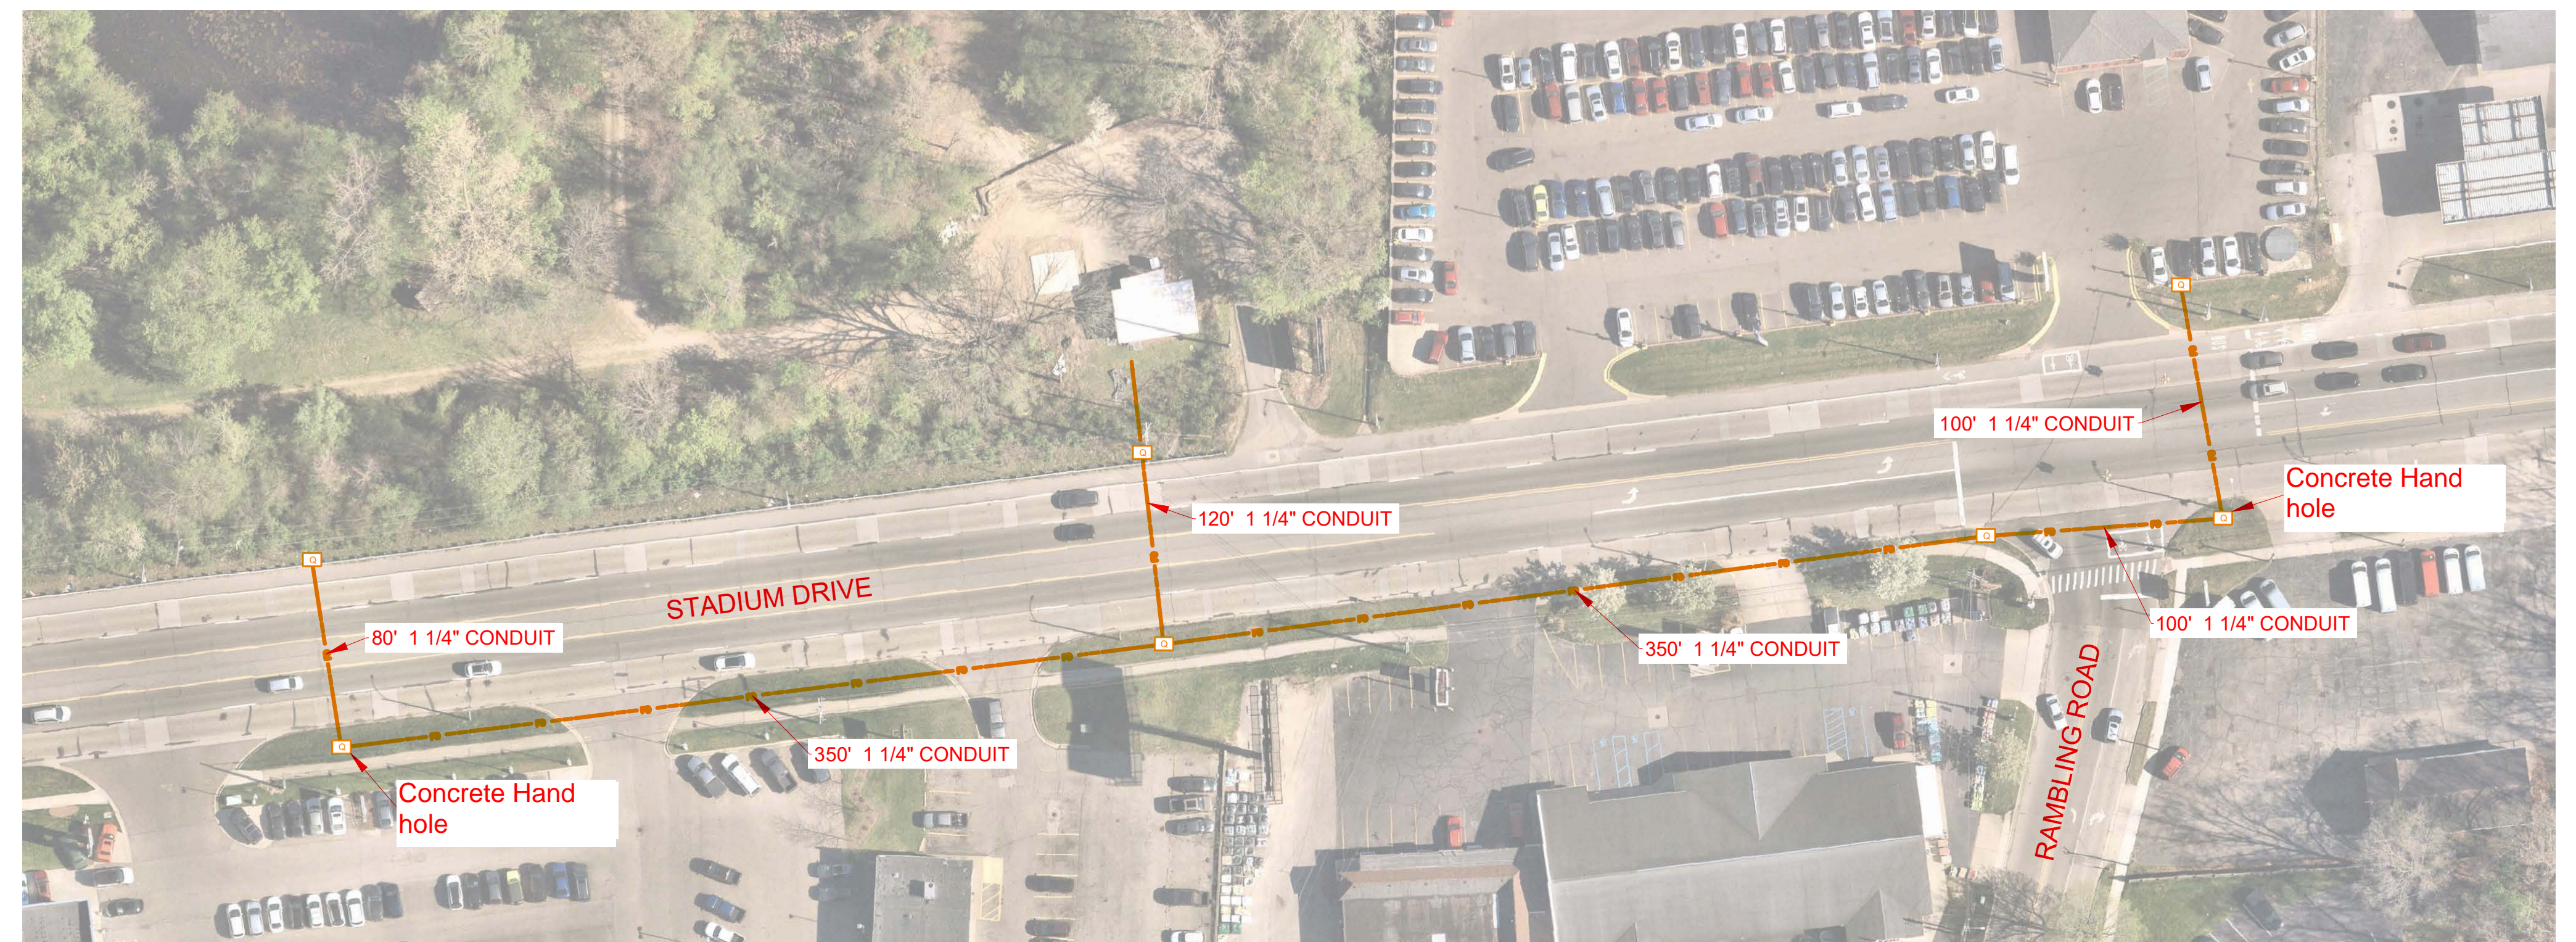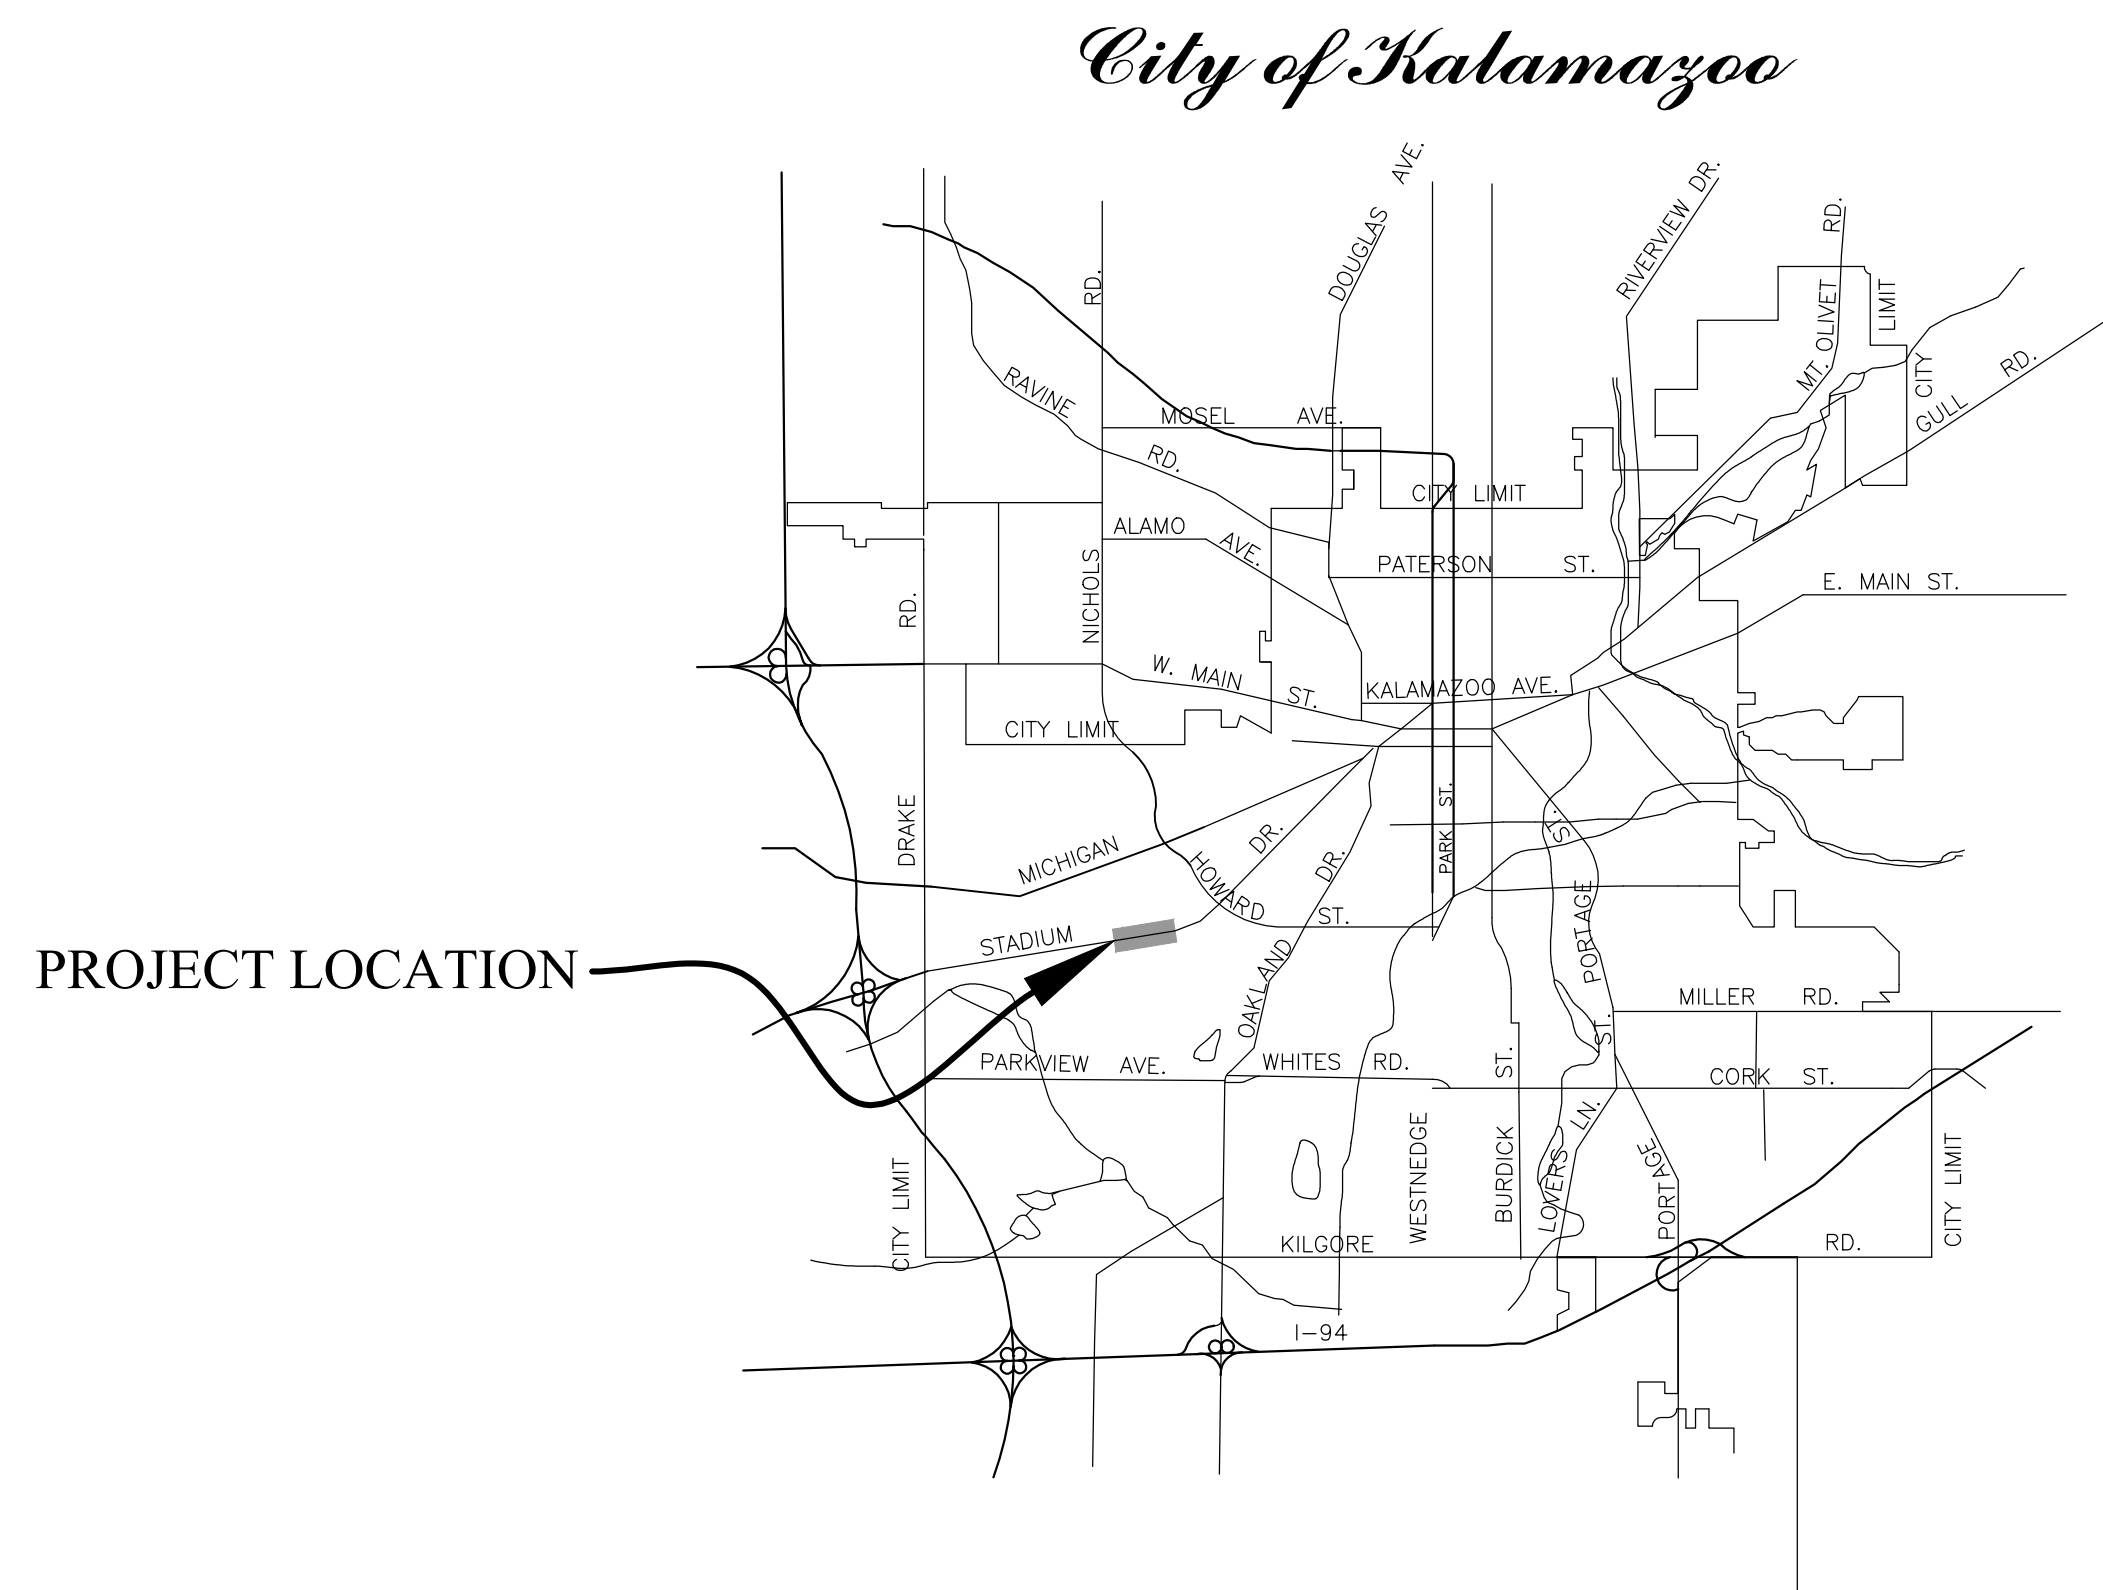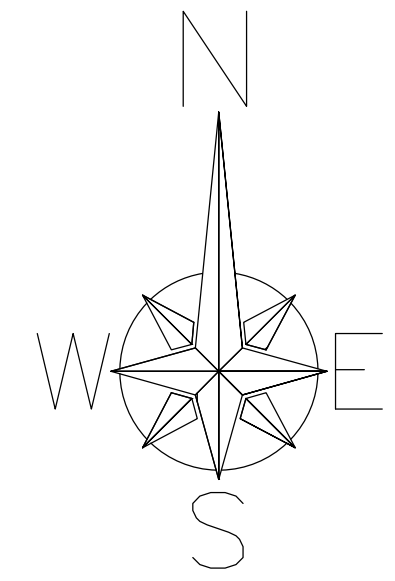

Know what's below.  
Call before you dig.  
www.missdig.net



DEPARTMENT OF PUBLIC SERVICES - Engineering  
415 E. STOCKBRIDGE AVE., KALAMAZOO, MI 49001  
PH. # (269)337-8601