



RIVERSIDE CEMETERY

SECTION 16

SCALE : 1"=30'

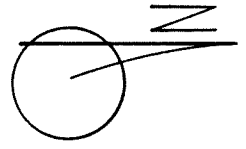

12" STORM SEWER


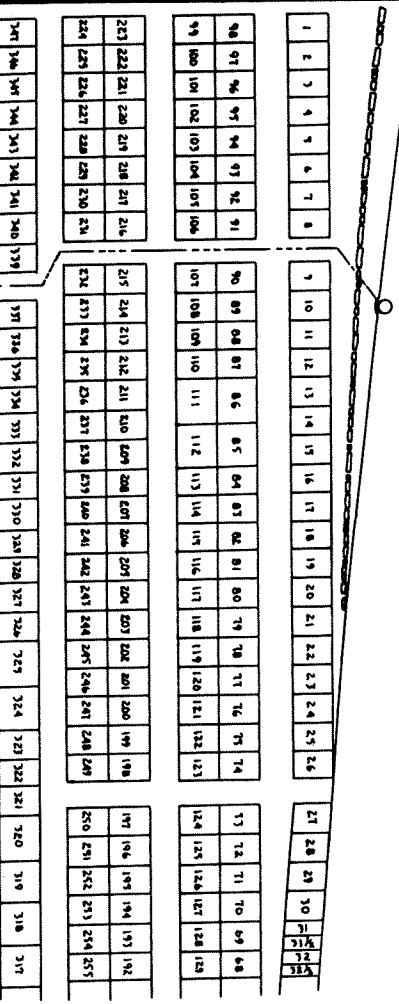


DRAWN BY LHM

RIVERSIDE CEMETERY

SECTION 16

SCALE : 1"=30'

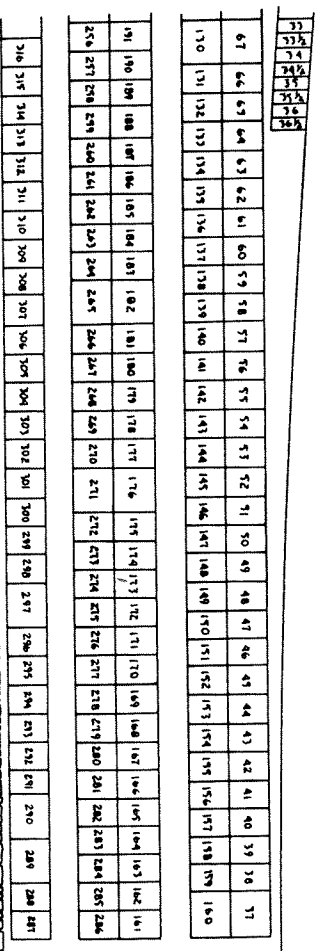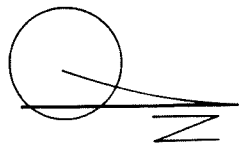

DRAWN BY LHM