


SECTION 14

RIVERSIDE CEMETERY

SCALE 1" = 40' JUNE 1958

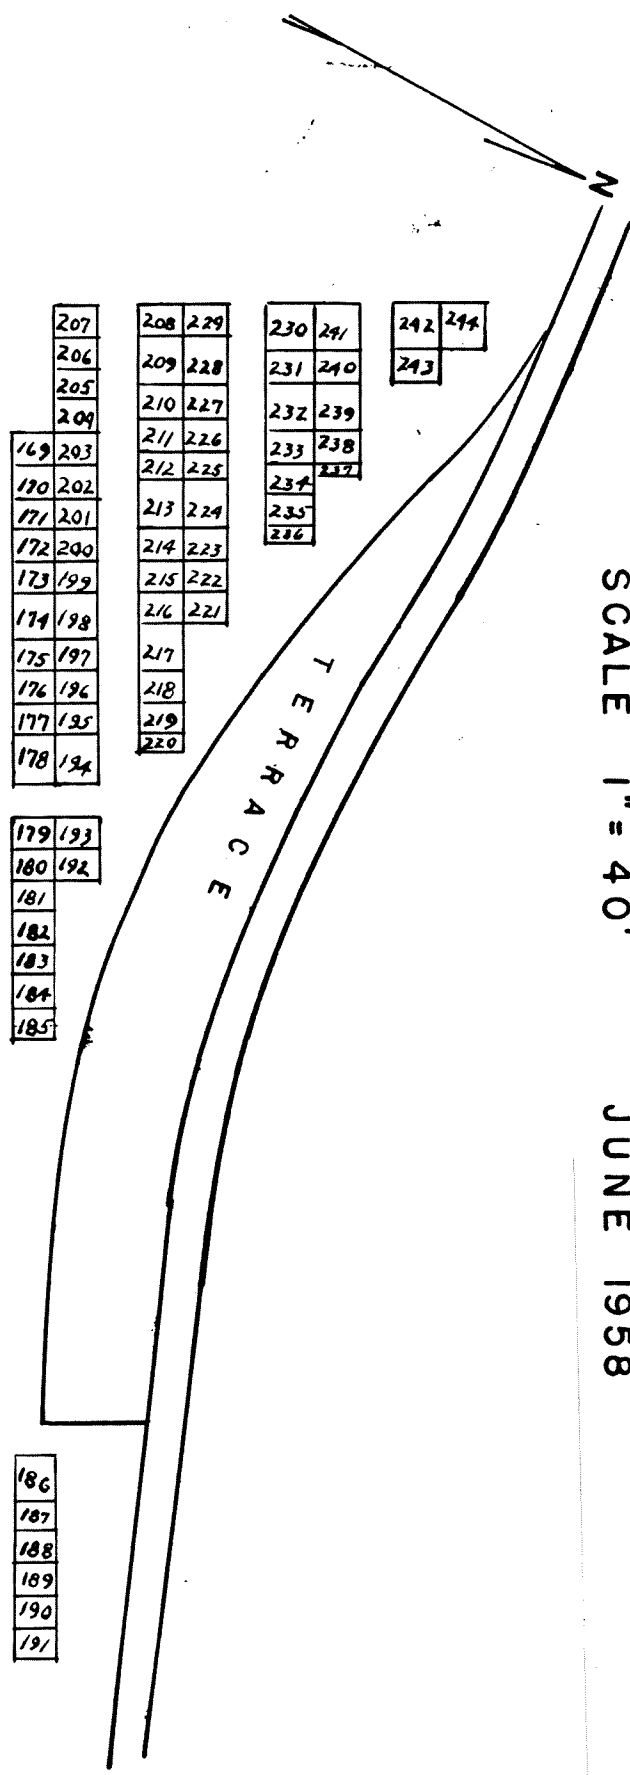

MEMORIAL
GARDENS

101	168
100	167
103	166
104	165
105	164
106	163
107	162
108	161
109	160
110	159
111	158
157	
112	156
113	155
114	154
115	153
116	152
117	151
118	150
119	149
120	148
121	147
122	146
123	145
124	144
125	143
126	142
127	141
140	
128	139
129	138
130	137
131	136
132	135
133	134
134	
135	
GULL RD.